





**DESIGN  
EXTENSION**

125, 420 London road,  
Croydon, CR0 2NT  
Tel: 020 7856 0495  
E: [planning@designextension.co.uk](mailto:planning@designextension.co.uk)  
[www.designextension.co.uk](http://www.designextension.co.uk)

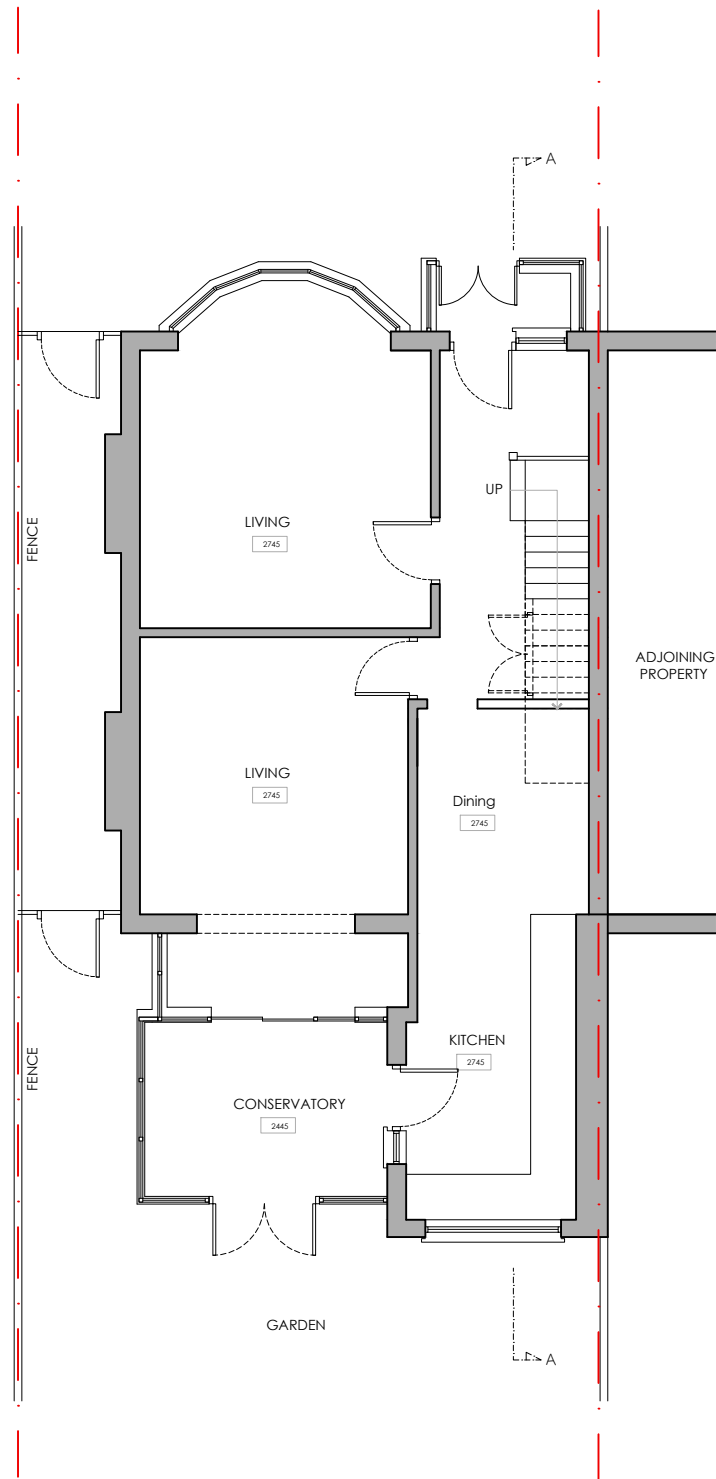


PROPOSED GROUND FLOOR PLAN

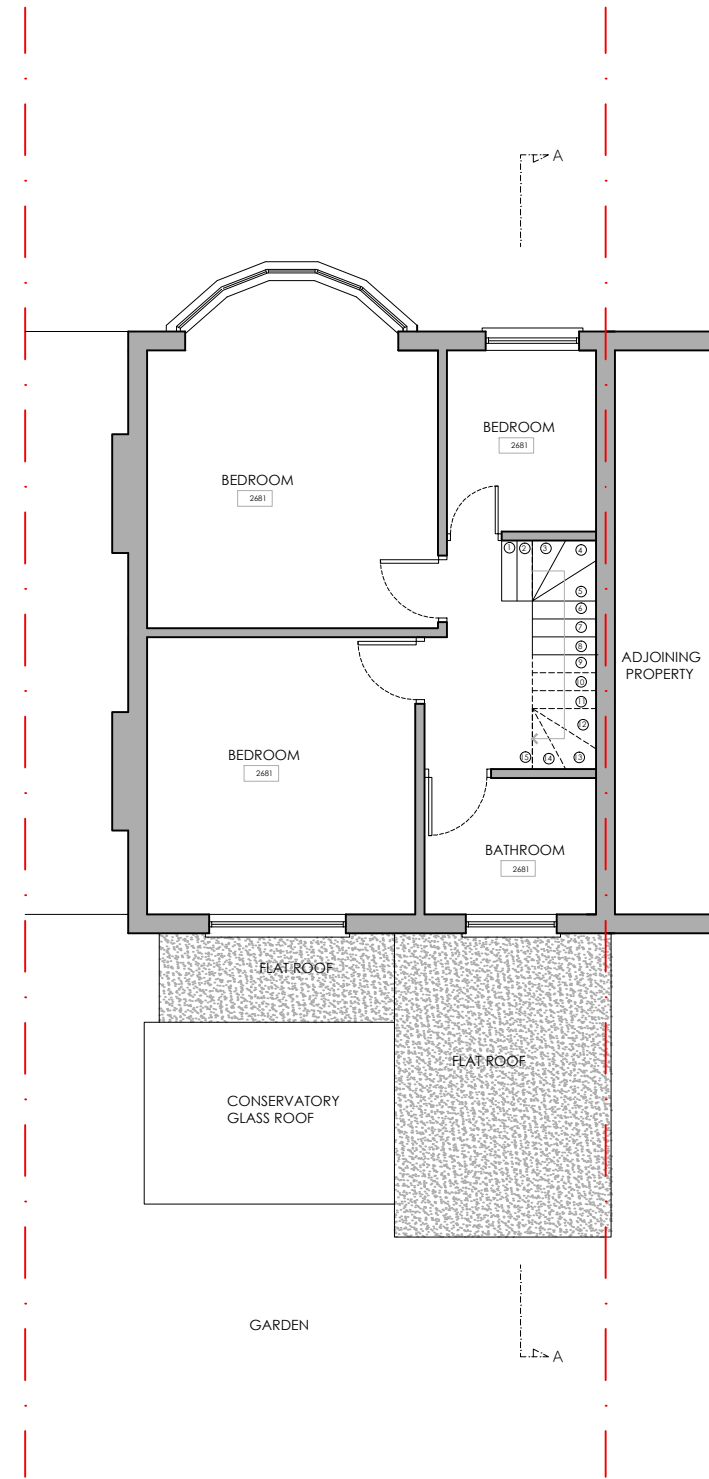

PROPOSED FIRST FLOOR PLAN



Planning Application

 

**Pius Thomas**

63 Brancaster Road,  
IG2 7EP

Loft Conversion

Proposed  
Floor Plans

Drawn: P101  
Scale: 1:100  
Date: Jan/17

This drawing is copyright © 2014.  
1. The drawing is not to be copied.  
2. The proposed is to be carried out.  
3. The proposed is subject to all statutory approvals.  
4. The proposed must not be used for any other purpose  
other than stated above.