


PROPOSED LOFT



PROPOSED ROOF PLAN

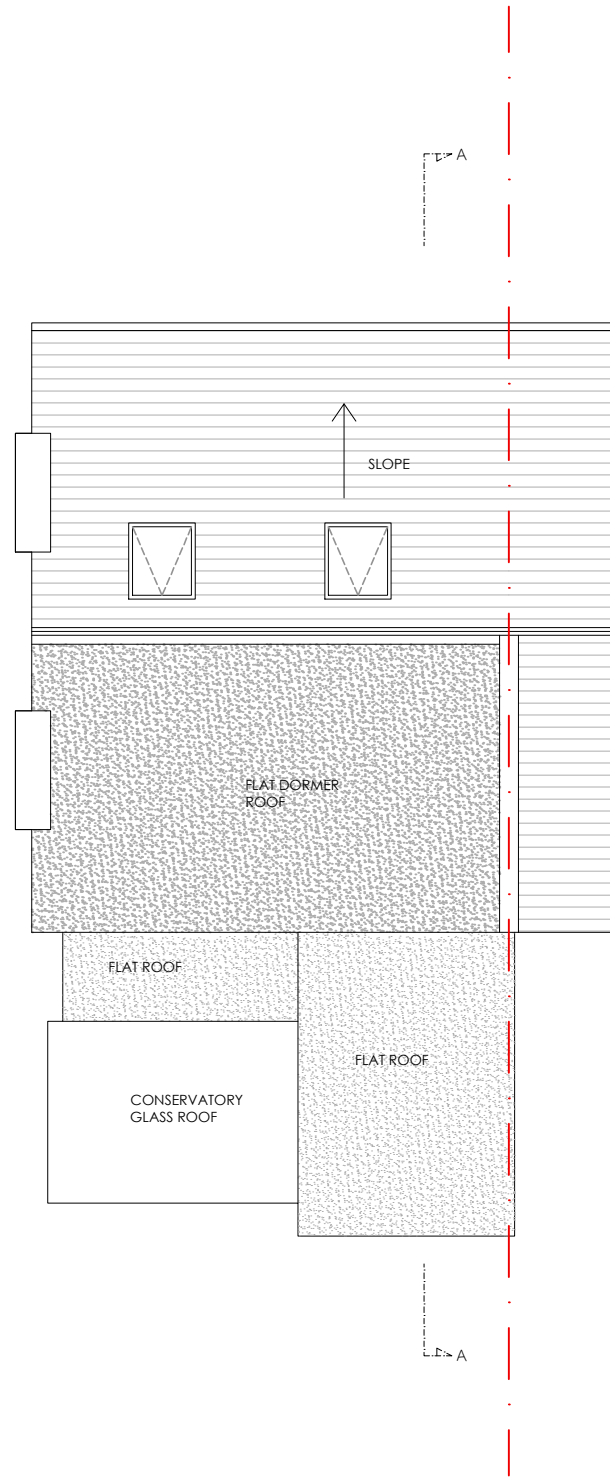

**DESIGN
EXTENSION**

125, 420 London road,
Croydon, CR0 2NT
Tel: 020 7856 0495
E: planning@designextension.co.uk
www.designextension.co.uk



Planning Application



Drawn by
Pius Thomas

63 Brancaster Road,
IG2 7EP

Loft Conversion

Proposed
Floor Plans

Drawn by
P102
Scale
1:100
Date
Jan/17

This drawing is copyright © 2014.
1. The drawing is not to be copied.
2. The proposed is to be carried out.
3. The proposed is subject to all statutory approvals.
4. The proposed must not be used for any other purpose
other than stated above.