





**DESIGN
EXTENSION**


125, 420 London road,
Croydon, CR0 2NT
Tel: 020 7856 0495
E: planning@designextension.co.uk
www.designextension.co.uk

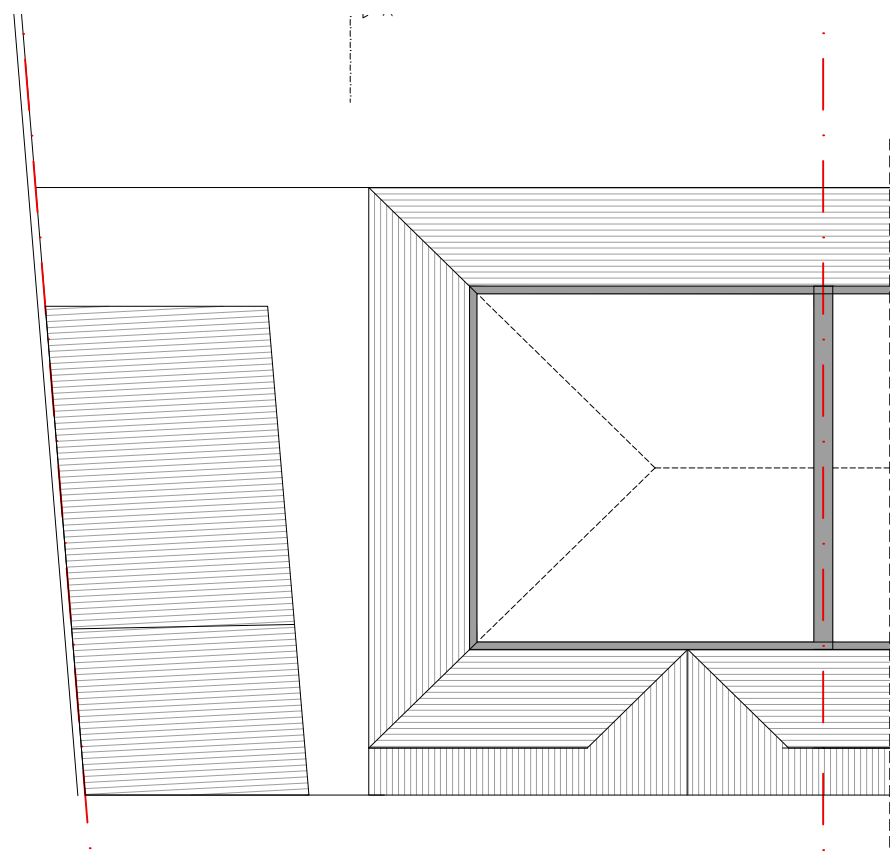


EXISTING LOFT FLOOR PLAN

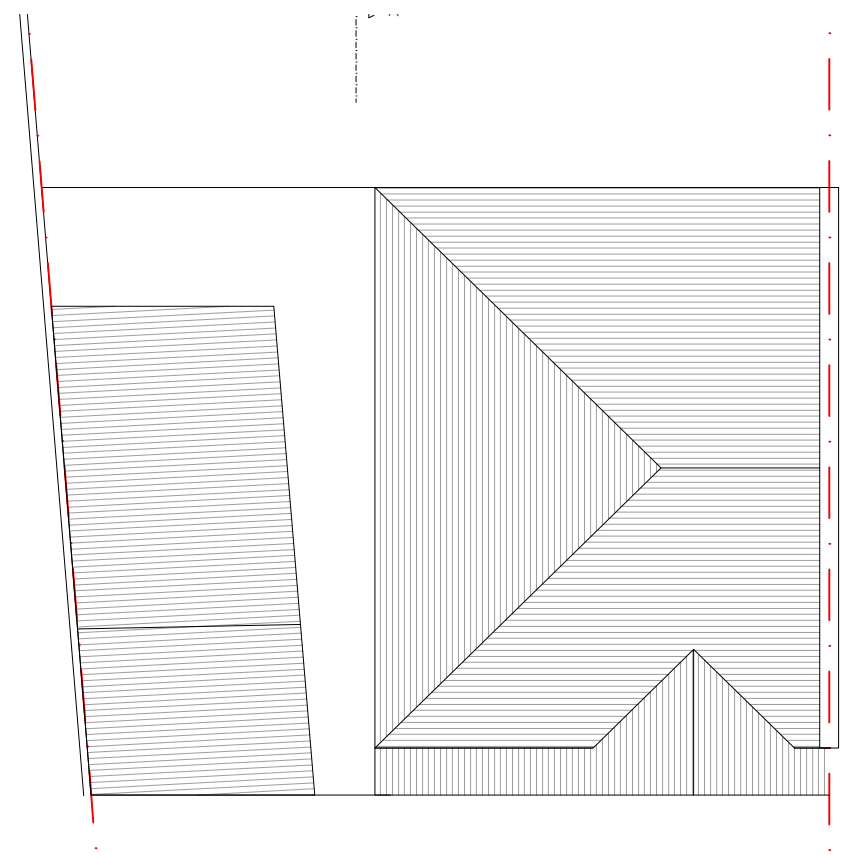

EXISTING ROOF PLAN

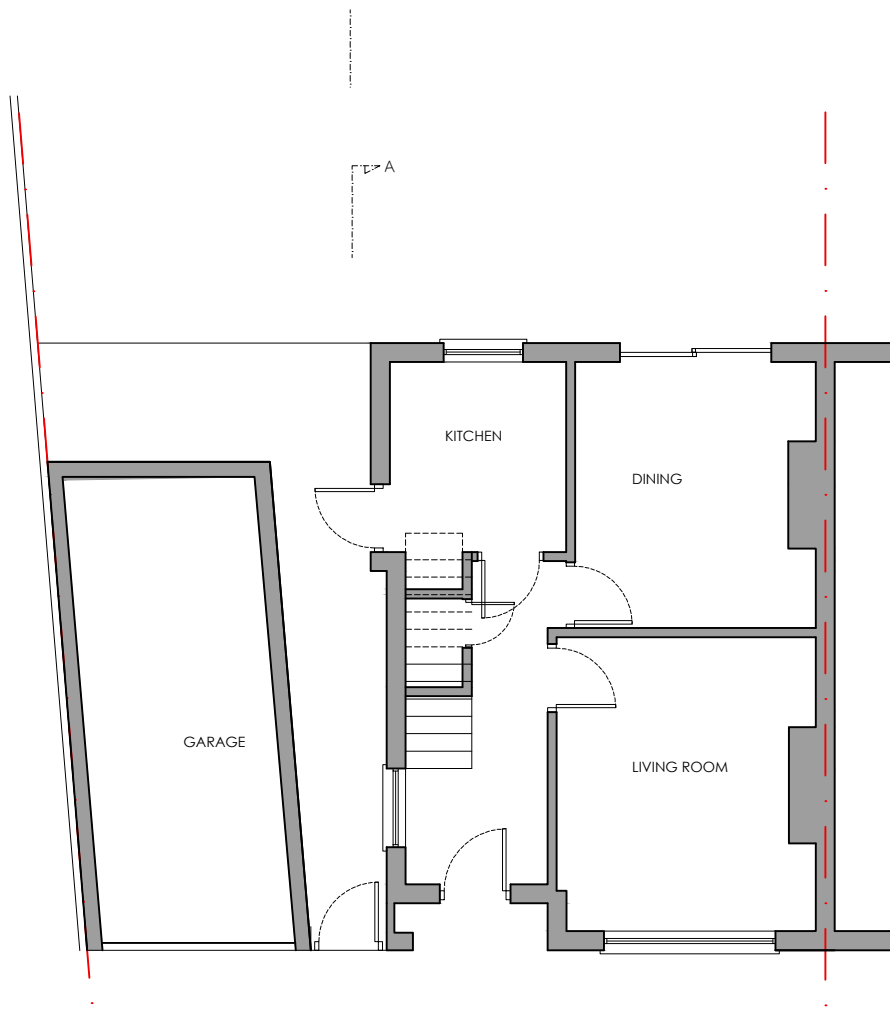


EXISTING GROUND FLOOR PLAN

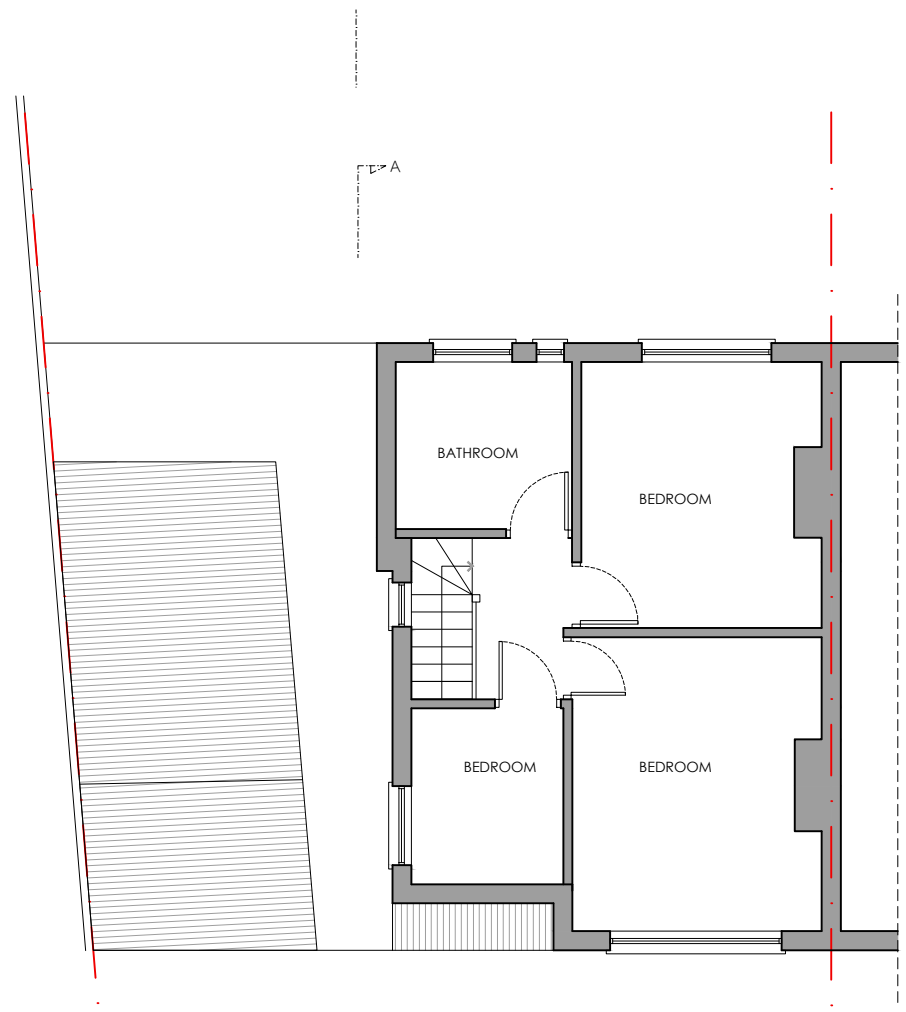

EXISTING FIRST FLOOR PLAN



Planning Application

 

Client

24 Williams Lane,
SM4 6EY

Extension

Existing
Floor Plans

Drawn: 00
Scale: 1:100
Date: Jan/17

E101
Notes:
1. This drawing is copyright © 2014.
2. This proposal is based on surveys carried out.
3. The proposal is subject to all statutory approvals.
4. This proposal must not be used for any other purpose
other than stated above.