

LEGEND

EXISTING [Grey Box]

PROPOSED [Black Box]




DESIGN EXTENSION

125, 420 London road, Croydon, CR0 2NT


Tel: 020 7856 0495

E: planning@designextension.co.uk

www.designextension.co.uk

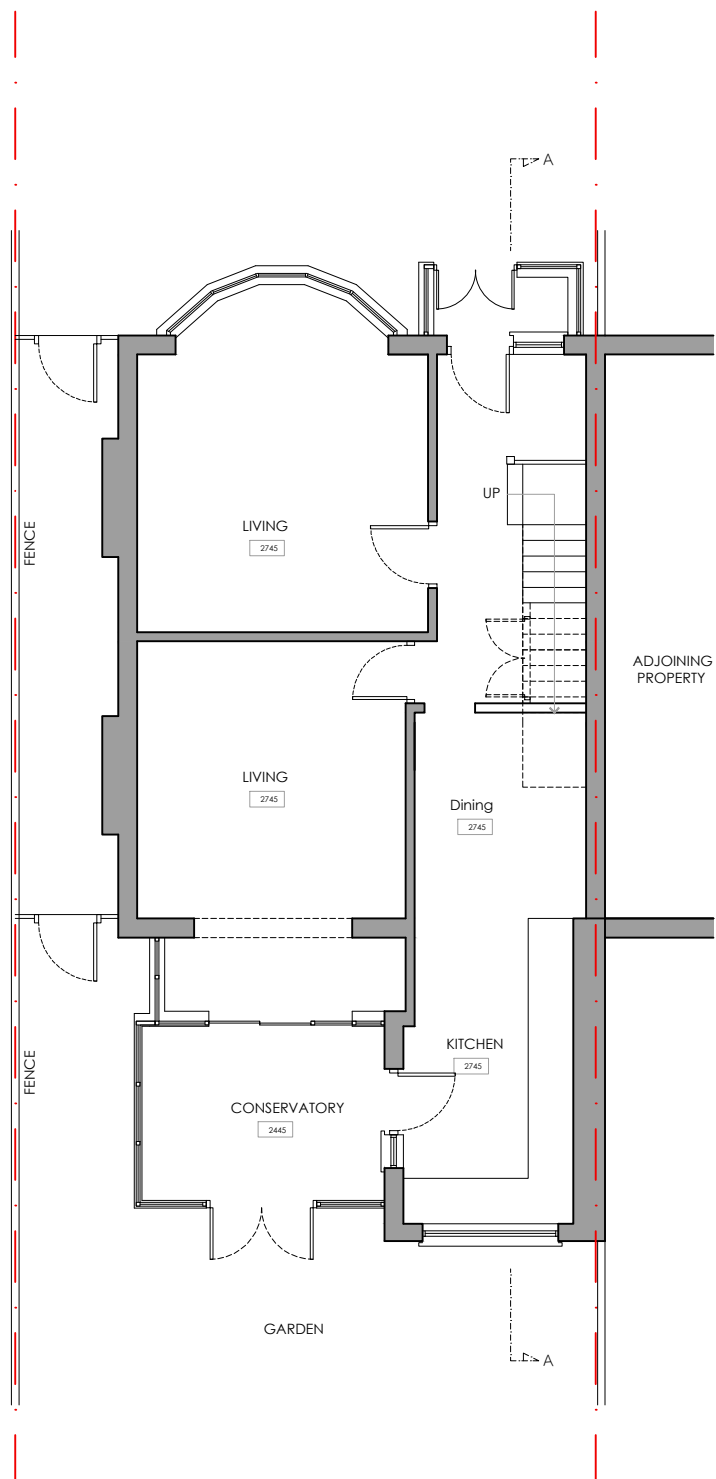

EXISTING GROUND FLOOR PLAN

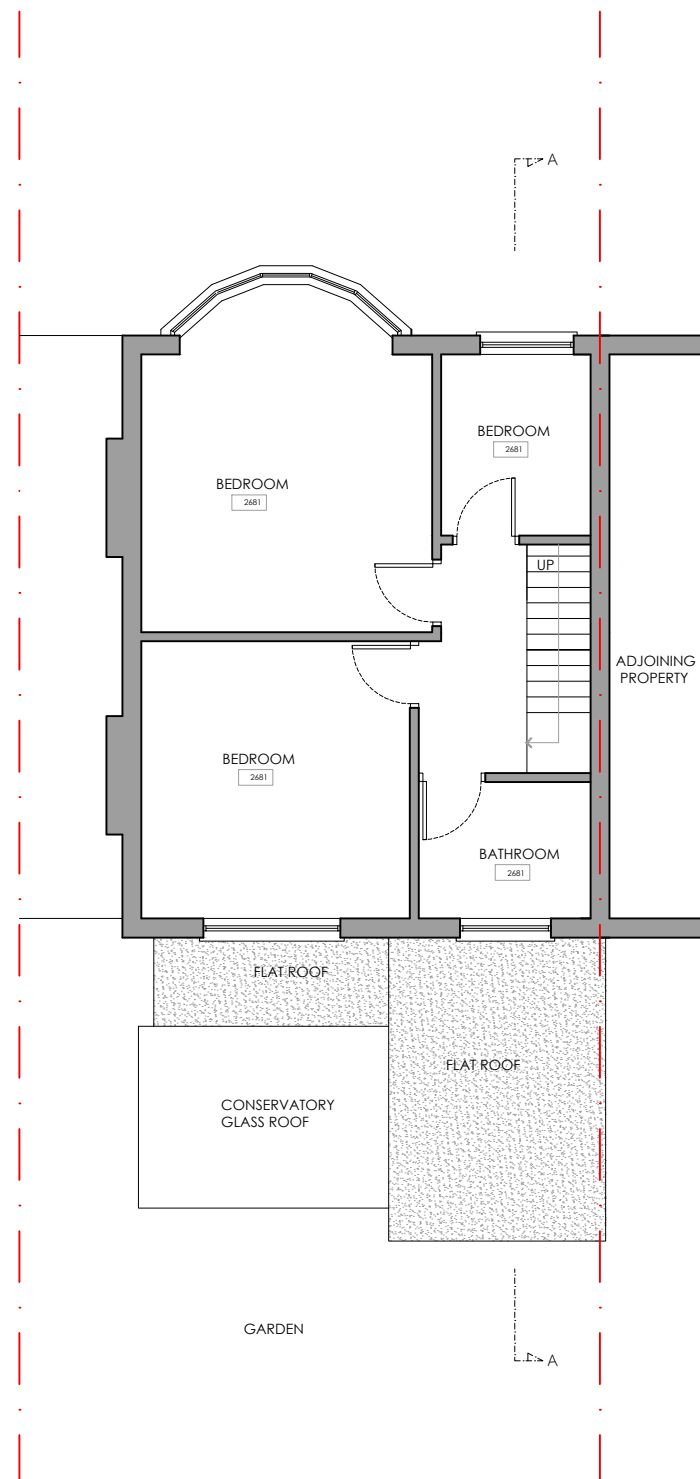

EXISTING FIRST FLOOR PLAN



Planning Application



Pius Thomas

63 Brancaster Road, IG2 7EP

Loft Conversion

Existing Floor Plans

Drawn: 00 Date: Jan/17 Scale: 1:100

Notes: 1. This drawing is copyright © 2016. 2. The drawing is not to be copied. 3. The proposal is based on survey carried out. 4. The proposal is subject to all statutory approvals. 5. This proposal must not be used for any other purpose other than stated above.