





**DESIGN  
EXTENSION**

125, 420 London road,  
Croydon, CR0 2NT  
Tel: 020 7856 0495  
E: [planning@designextension.co.uk](mailto:planning@designextension.co.uk)  
[www.designextension.co.uk](http://www.designextension.co.uk)

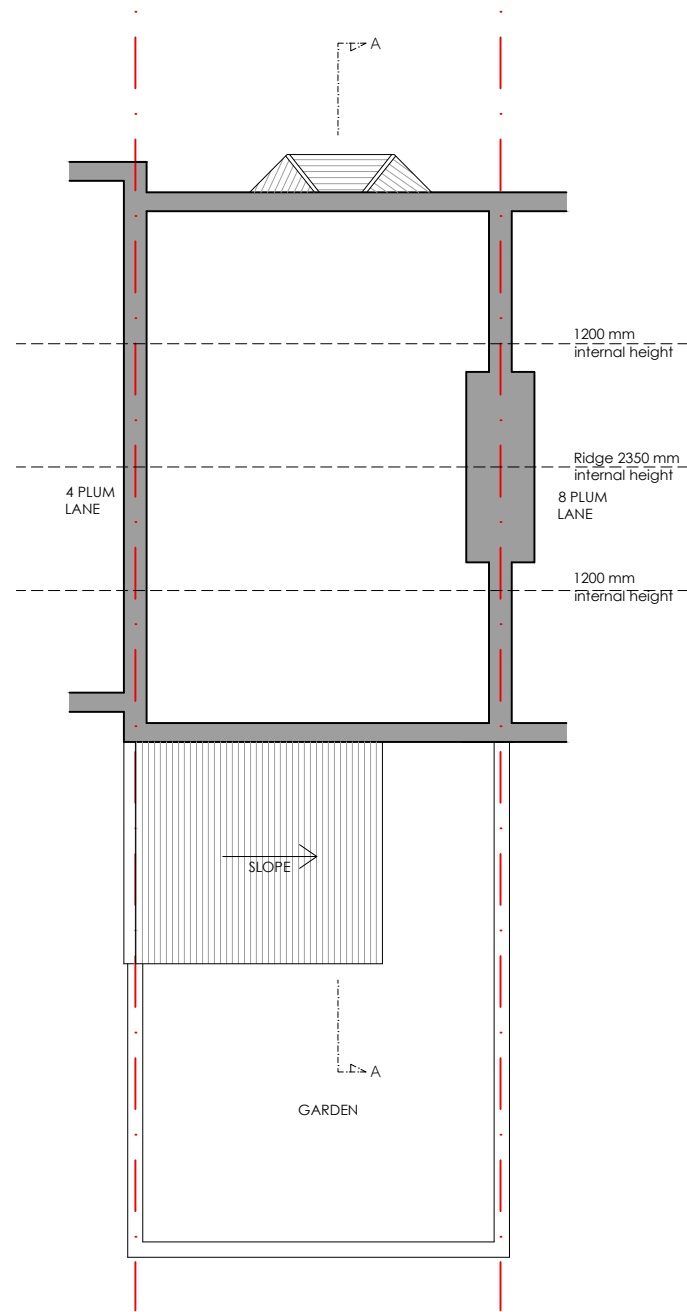


EXISTING LOFT FLOOR PLAN

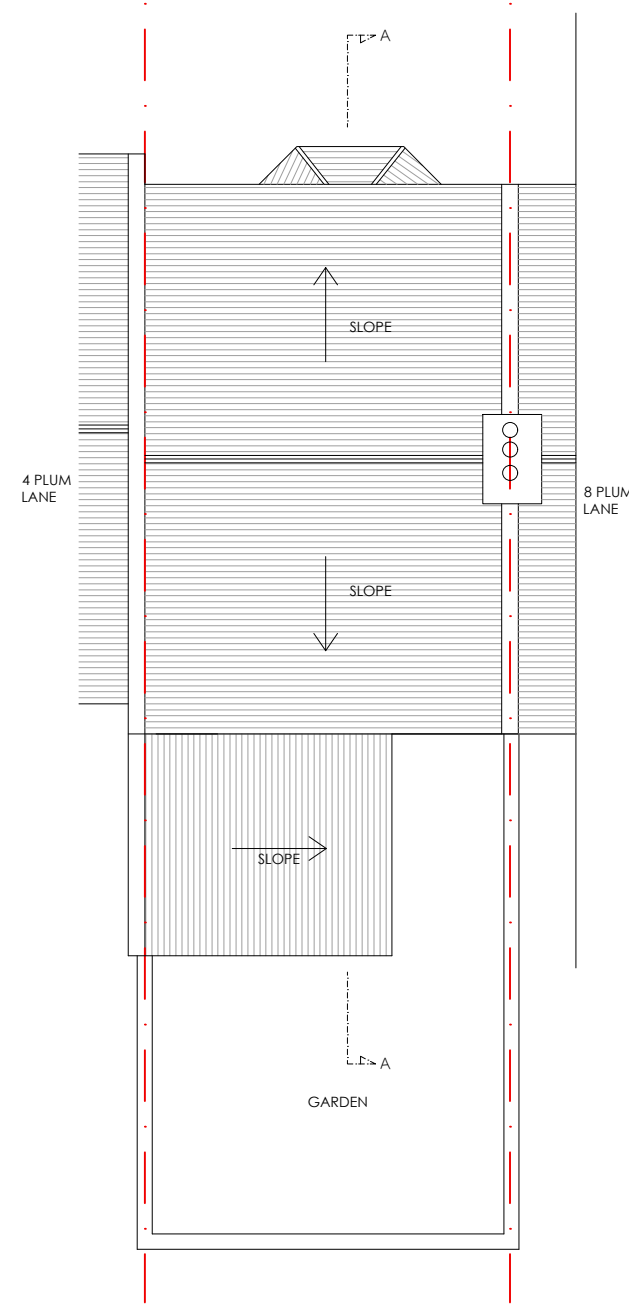

EXISTING ROOF PLAN



Planning Application

 

Mr Andres

6 Plum Lane,  
SE18 3AE

Loft Conversion

Existing  
Floor Plans

Drawn: 00 Date: Jan/17  
Scale: 1:100

**E102**

Notes:  
1. This drawing is copyright © 2016.  
2. The drawing is not to be copied.  
3. The proposal is based on survey carried out.  
4. The proposal is subject to all statutory approvals.  
5. This proposal must not be used for any other purpose other than stated above.