





**DESIGN
EXTENSION**

125, 420 London road,
Croydon, CR0 2NT
Tel: 020 7856 0495
E: planning@designextension.co.uk
www.designextension.co.uk

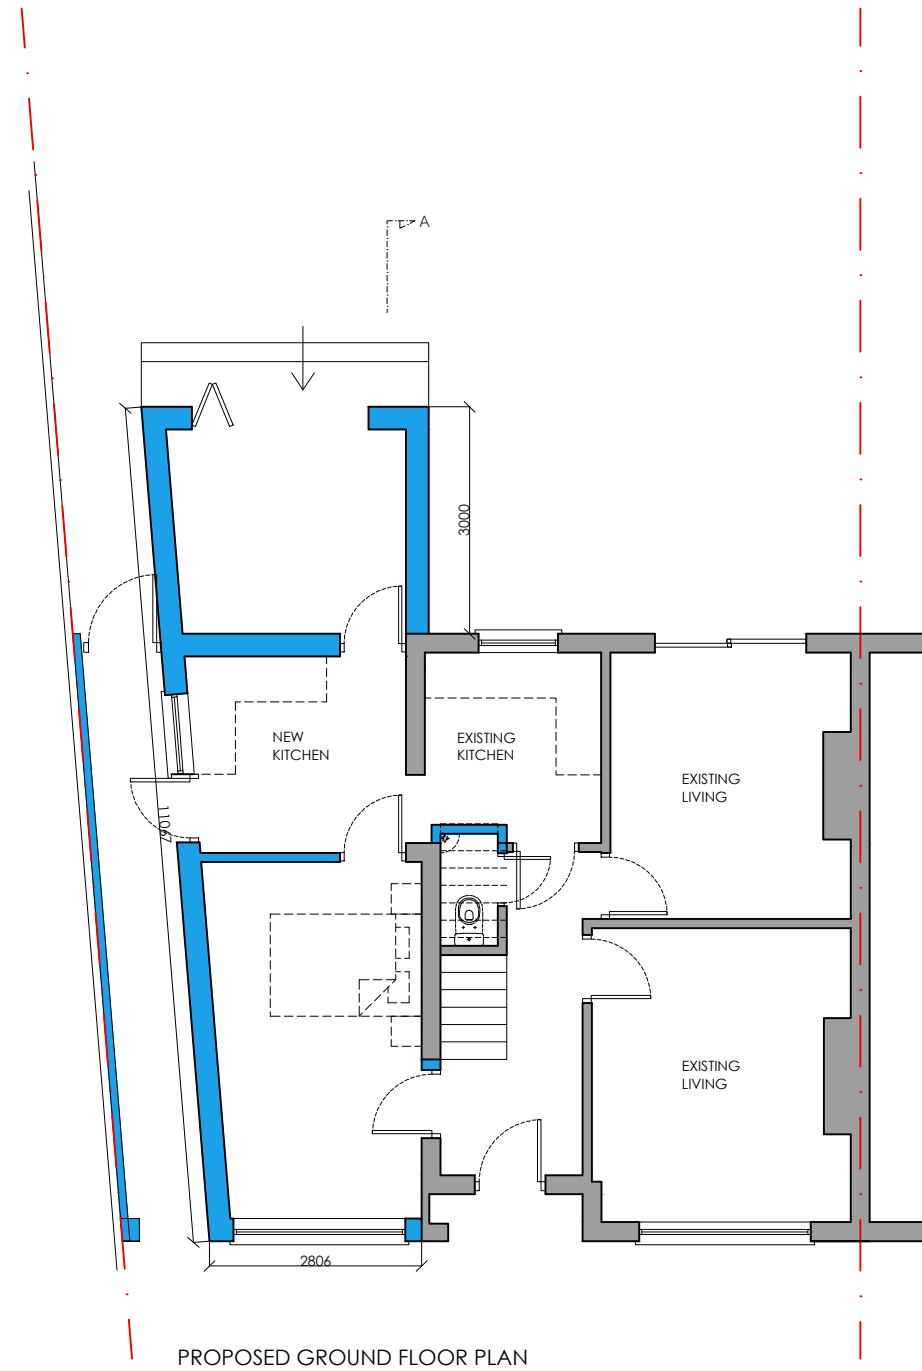

PROPOSED GROUND FLOOR PLAN

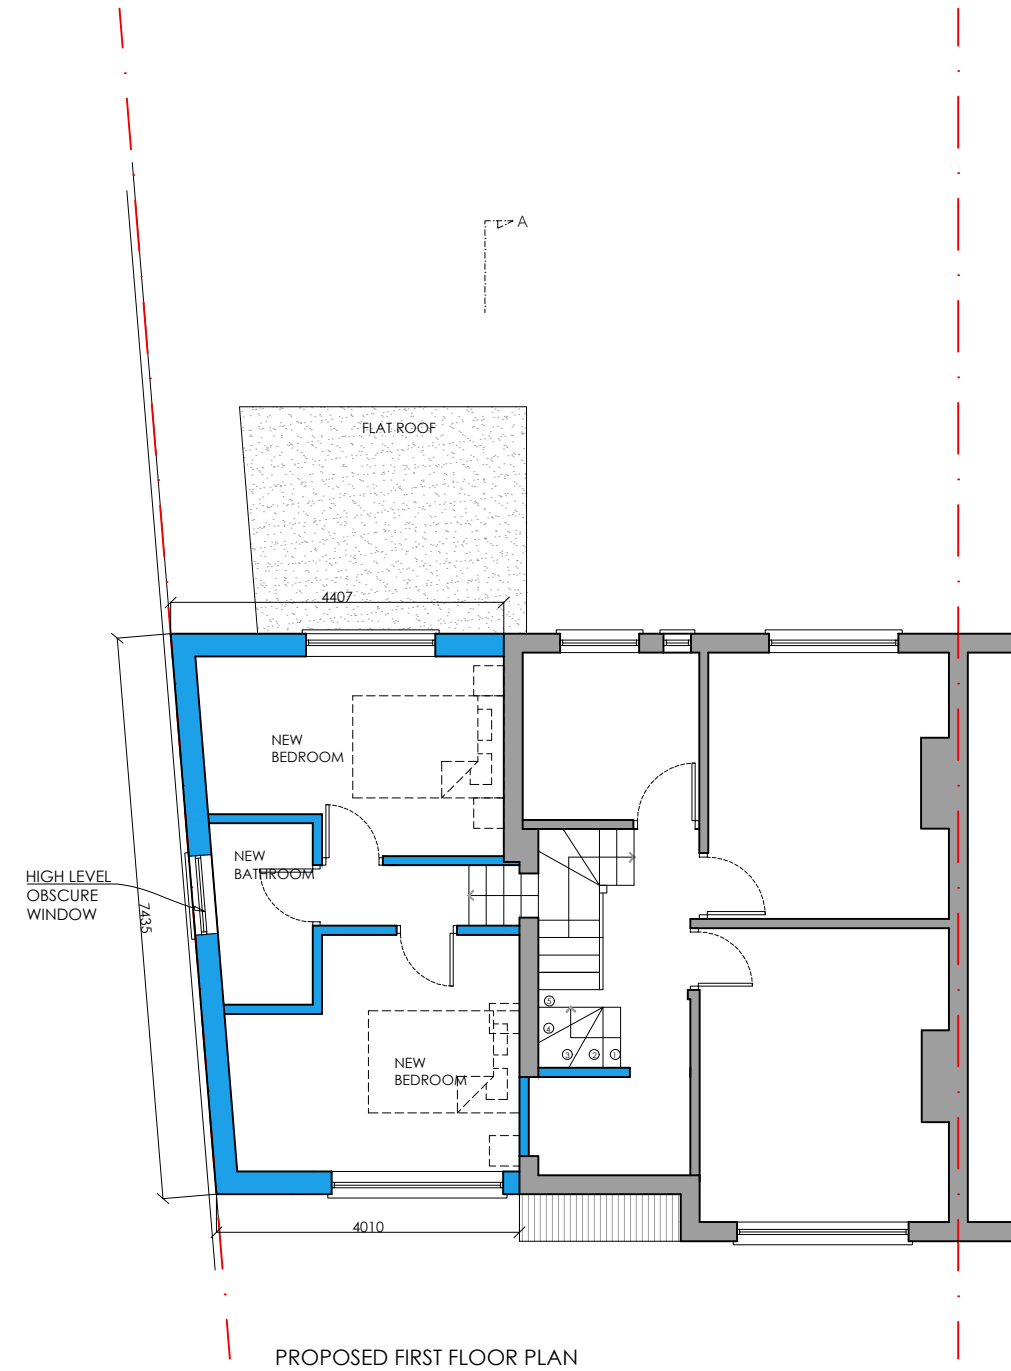

PROPOSED FIRST FLOOR PLAN



Planning Application



Client

24 Williams Lane,
SM4 6EY

Extension

Proposed
Ground and first
Floor Plans

Drawn: P101
Scale: 1:100
Date: Jan/17

Notes:
1. This drawing is copyright © 2014.
2. This proposal is based on surveys carried out.
3. The proposal is subject to all statutory approvals.
4. This proposal must not be used for any other purpose
other than stated above.