


PROPOSED GROUND FLOOR PLAN



PROPOSED FIRST FLOOR PLAN

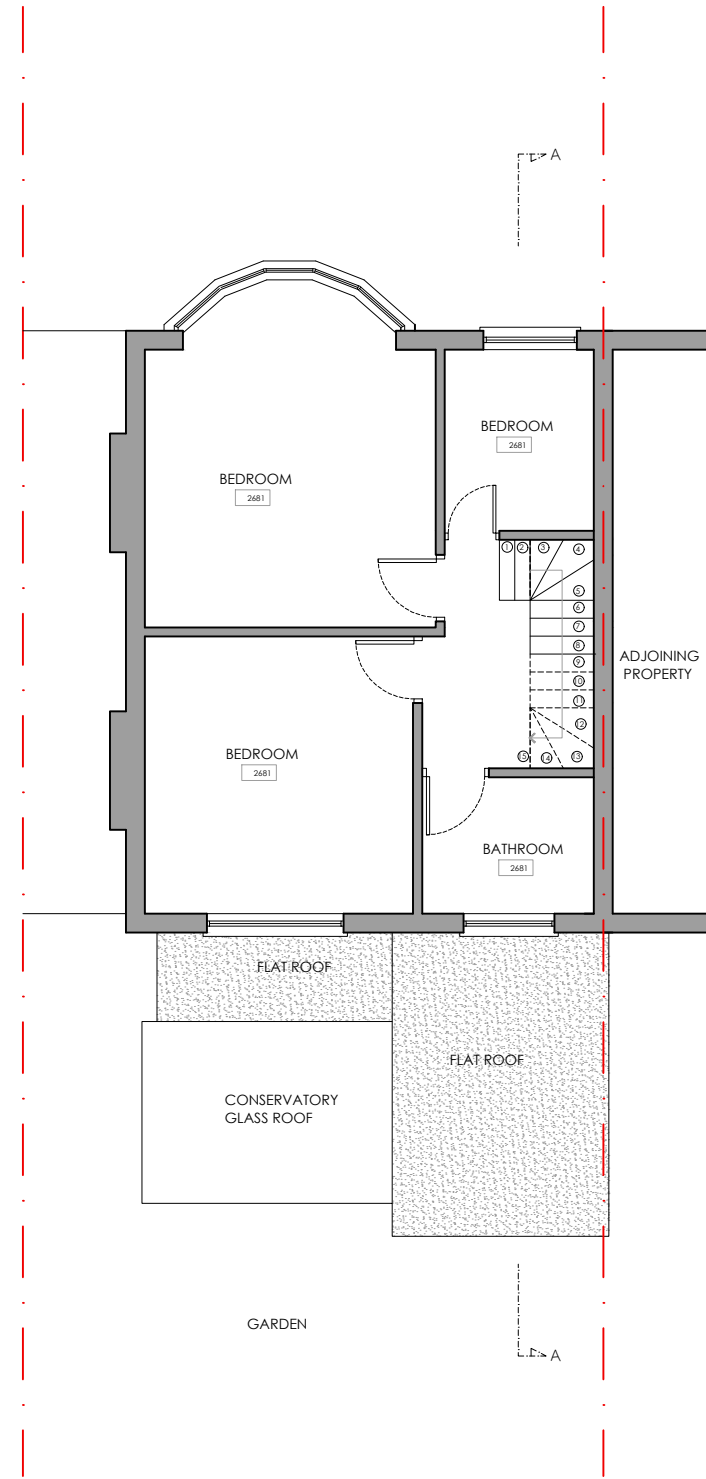


**DESIGN
EXTENSION**

125, 420 London road,
Croydon, CR0 2NT
Tel: 020 7856 0495
E: planning@designextension.co.uk
www.designextension.co.uk



Planning Application

 

Pius Thomas

63 Brancaster Road,
IG2 7EP

Loft Conversion

Proposed
Floor Plans

Drawn: P101
Scale: 1:100
Date: Jan/17

Notes:
1. This drawing is copyright © 2016.
2. The drawing is not to be copied.
3. The proposal is based on survey carried out.
4. The proposal is subject to all statutory approvals.
5. This proposal must not be used for any other purpose
other than stated above.