





**DESIGN
EXTENSION**

125, 420 London road,
Croydon, CR0 2NT
Tel: 020 7856 0495


E: planning@designextension.co.uk
www.designextension.co.uk

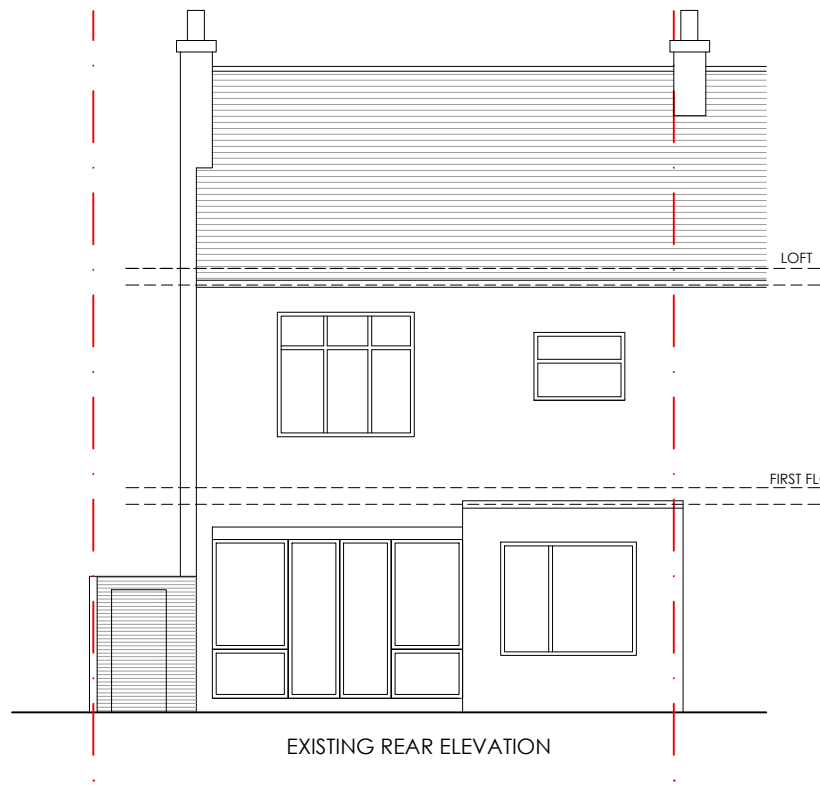

EXISTING REAR ELEVATION

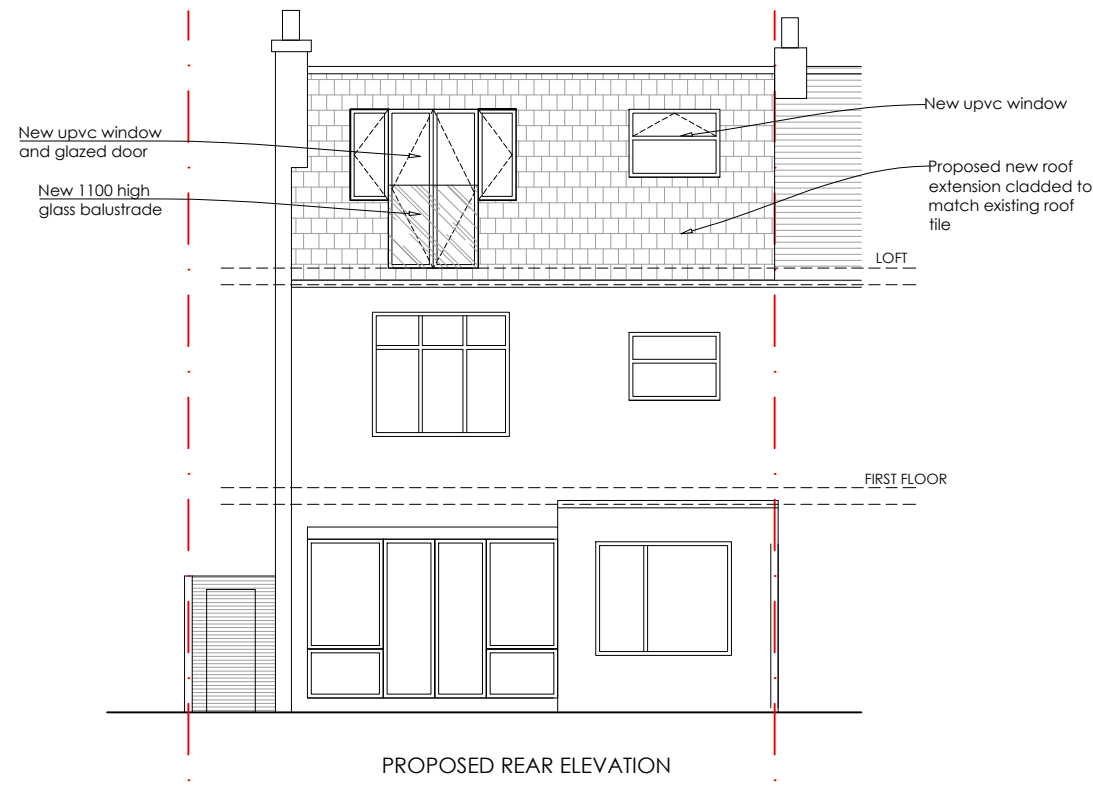


PROPOSED REAR ELEVATION

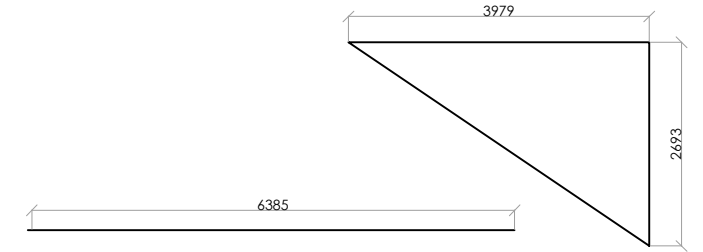


PROPOSED ROOF EXTENSION
VOLUME CALCULATION

TOTAL VOLUME OF PROPOSED
EXTENSION IS 34.21

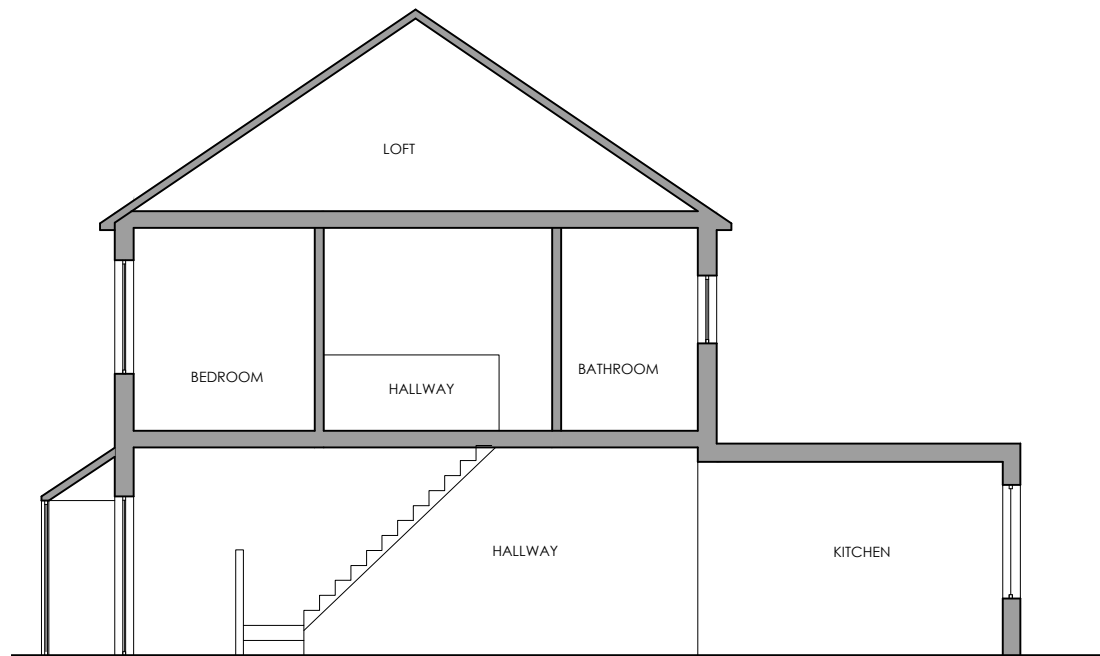

EXISTING SECTION AA

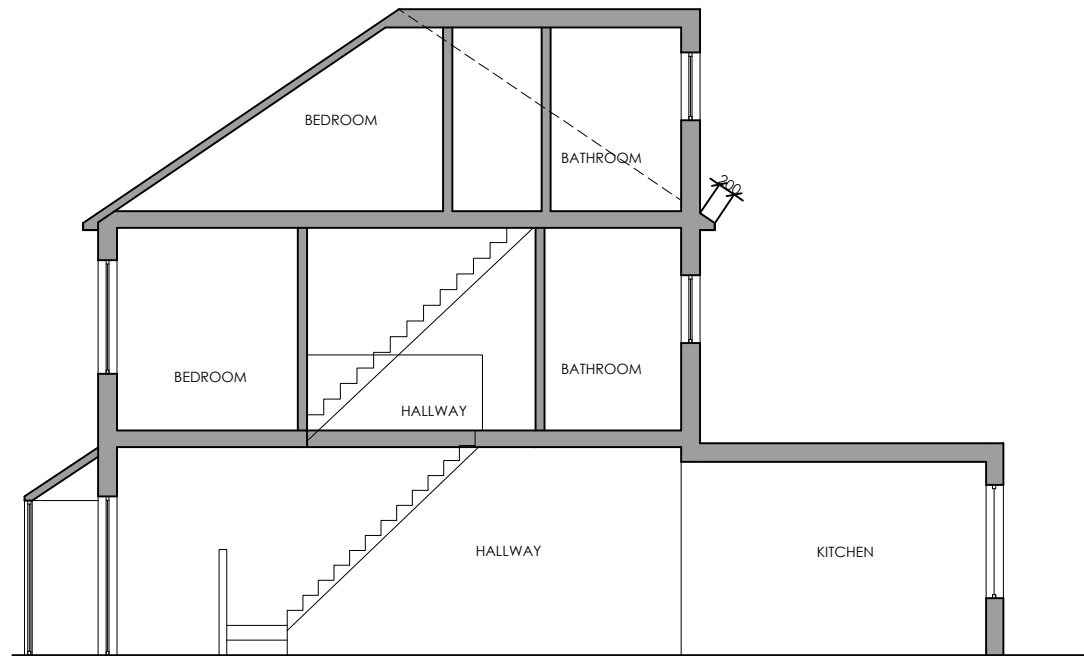

PROPOSED SECTION AA



Planning Application



Pius Thomas

63 Brancaster Road,
IG2 7EP

Loft Conversion

Existing and Proposed
Section and elevations

Drawn: P103
Scale: 1:100
Date: Jan/17

Notes:
1. This drawing is copyright © 2016.
2. The drawing is not to be copied.
3. The proposal is based on survey carried out.
4. The proposal is subject to all statutory approvals.
5. This proposal must not be used for any other purpose
other than stated above.