




PROPOSED FRONT ELEVATION

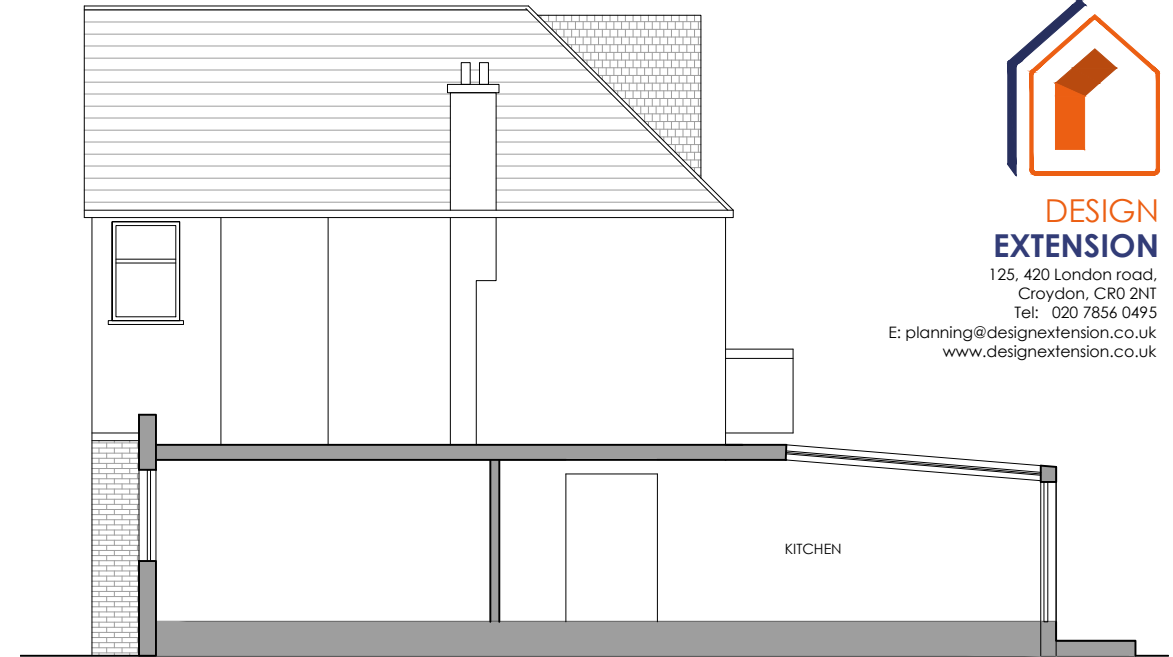

PROPOSED SECTION A



**DESIGN
EXTENSION**

125, 420 London road,
Croydon, CR0 2NT

Tel: 020 7856 0495

E: planning@designextension.co.uk

www.designextension.co.uk



PROPOSED REAR ELEVATION



Planning Application



Client

130 Coombe lane
Croydon
CR0 5RF

SIDE EXTENSION

Proposed elevations

Drawn: 01
Scale: 1:100 @ A3
Date: Mar /17

P103

This drawing is copyright © 2014.
1. This proposal is based on surveys carried out
2. The proposal is subject to all statutory approvals.
3. This proposal must not be used for any other purpose
other than stated above.