



EXISTING SECOND FLOOR PLAN

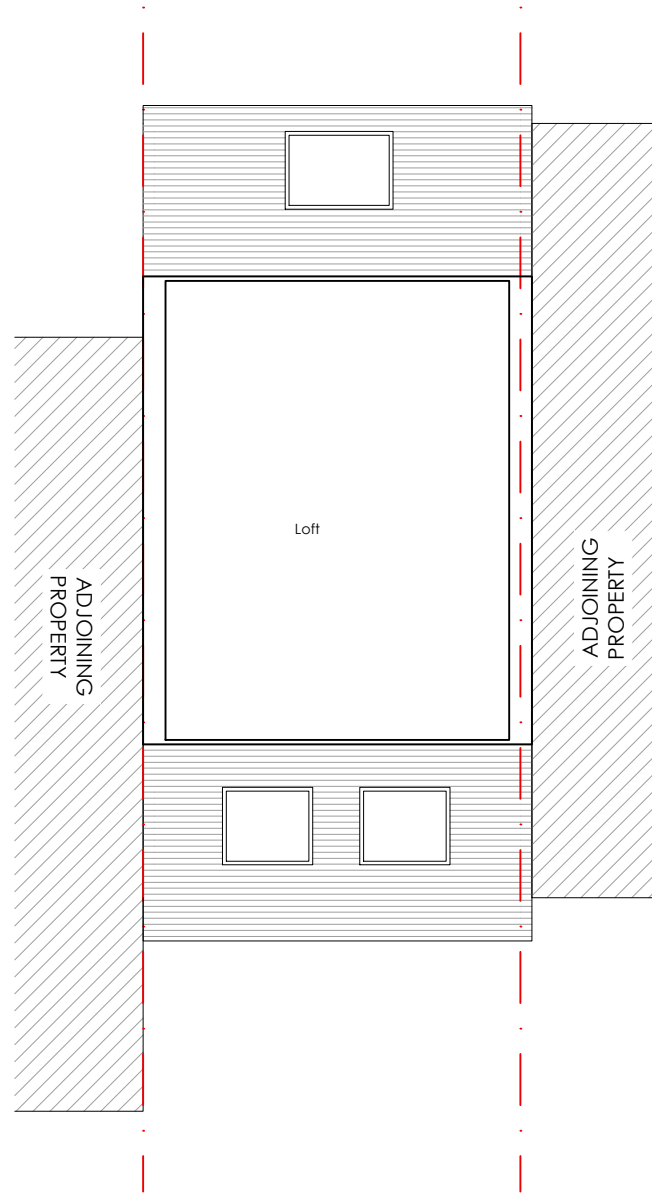

EXISTING LOFT FLOOR PLAN

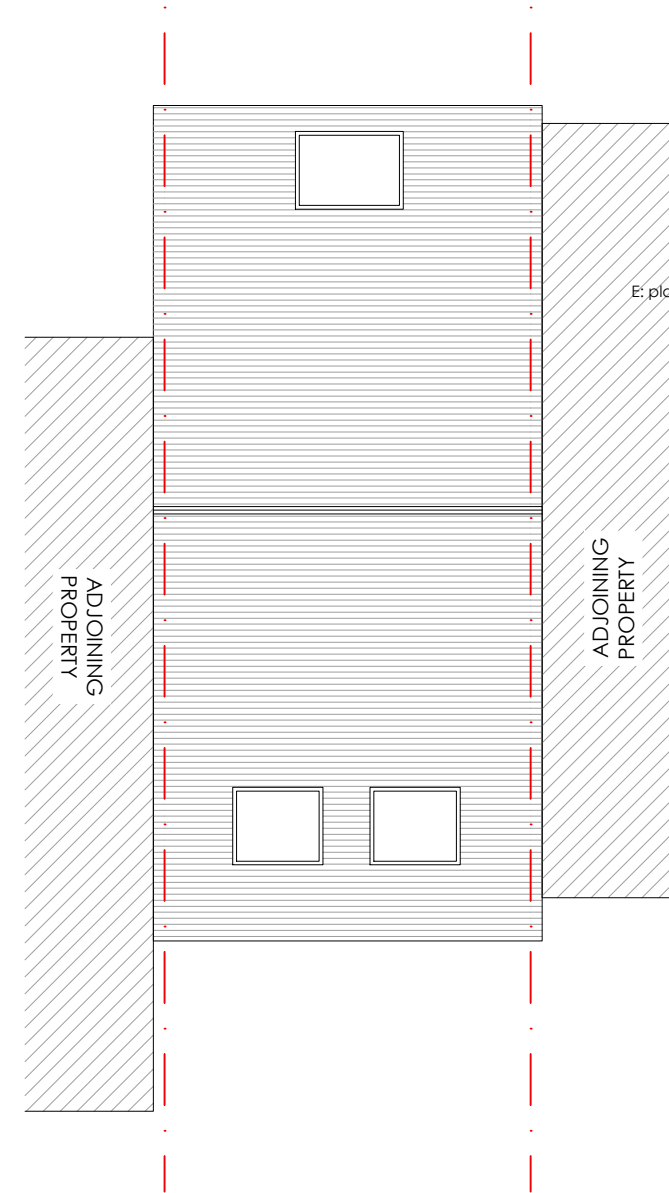

EXISTING ROOF PLAN



**DESIGN
EXTENSION**

125, 420 London road,
Croydon, CR0 2NT

Tel: 020 7856 0495

E: planning@designextension.co.uk

www.designextension.co.uk



Planning Application



**Martin and
Iana**

22 Leerdam drive,
E14 3JJ

Loft extension

-

Existing floor plans

-

Drawn by: **E101**
Scale: 1:100 @ A3

Date: July /18
Notes:
1. This drawing is copyright © 2018.
2. This proposal is based on surveys carried out.
3. The proposal is subject to all statutory approvals.
4. The proposal must not be used for any other purpose
other than stated above.