

**General Notes**

This drawing must be read in conjunction with all other relevant documentation and drawings.

No liability will be accepted for any expense, loss or damage of whatsoever nature and however arising from any variation made to this drawing or in the execution of the work to which it relates which has not been referred to them and their approval obtained.

Do not scale from this drawing or the computer digital data for the purposes of construction. Only figured dimensions are to be used. If in doubt, ask.




**DESIGN  
EXTENSION**

125, 420 London road,  
Croydon, CR0 2NT


Tel: 020 7856 0495

E: [planning@designextension.co.uk](mailto:planning@designextension.co.uk)


[www.designextension.co.uk](http://www.designextension.co.uk)

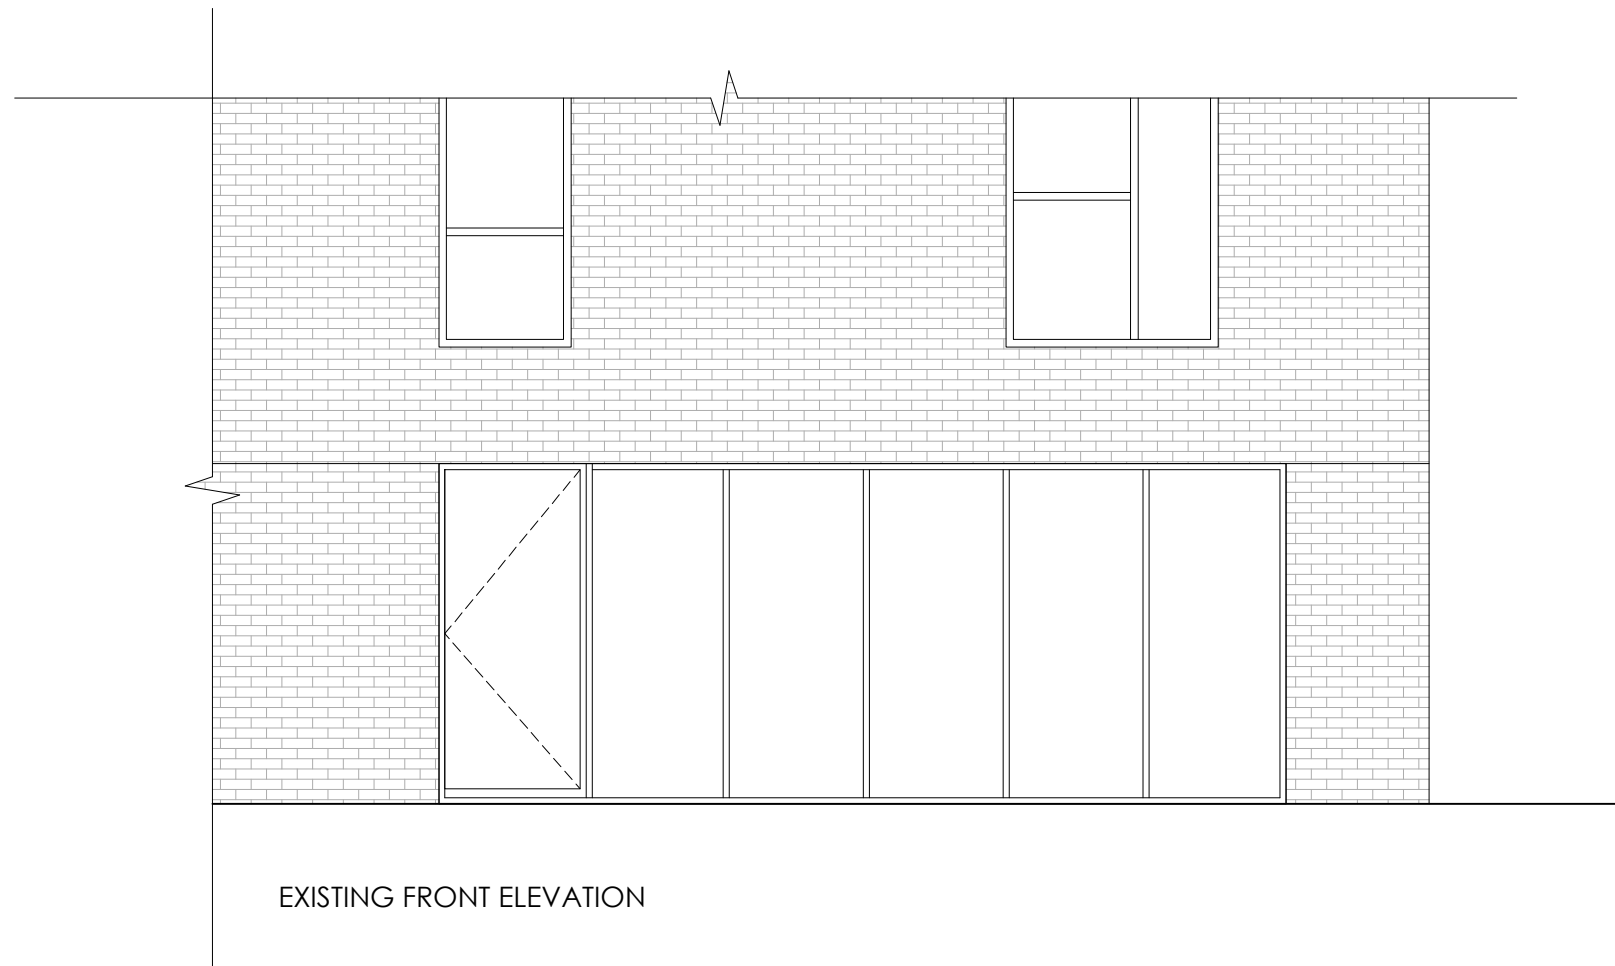

EXISTING FRONT ELEVATION

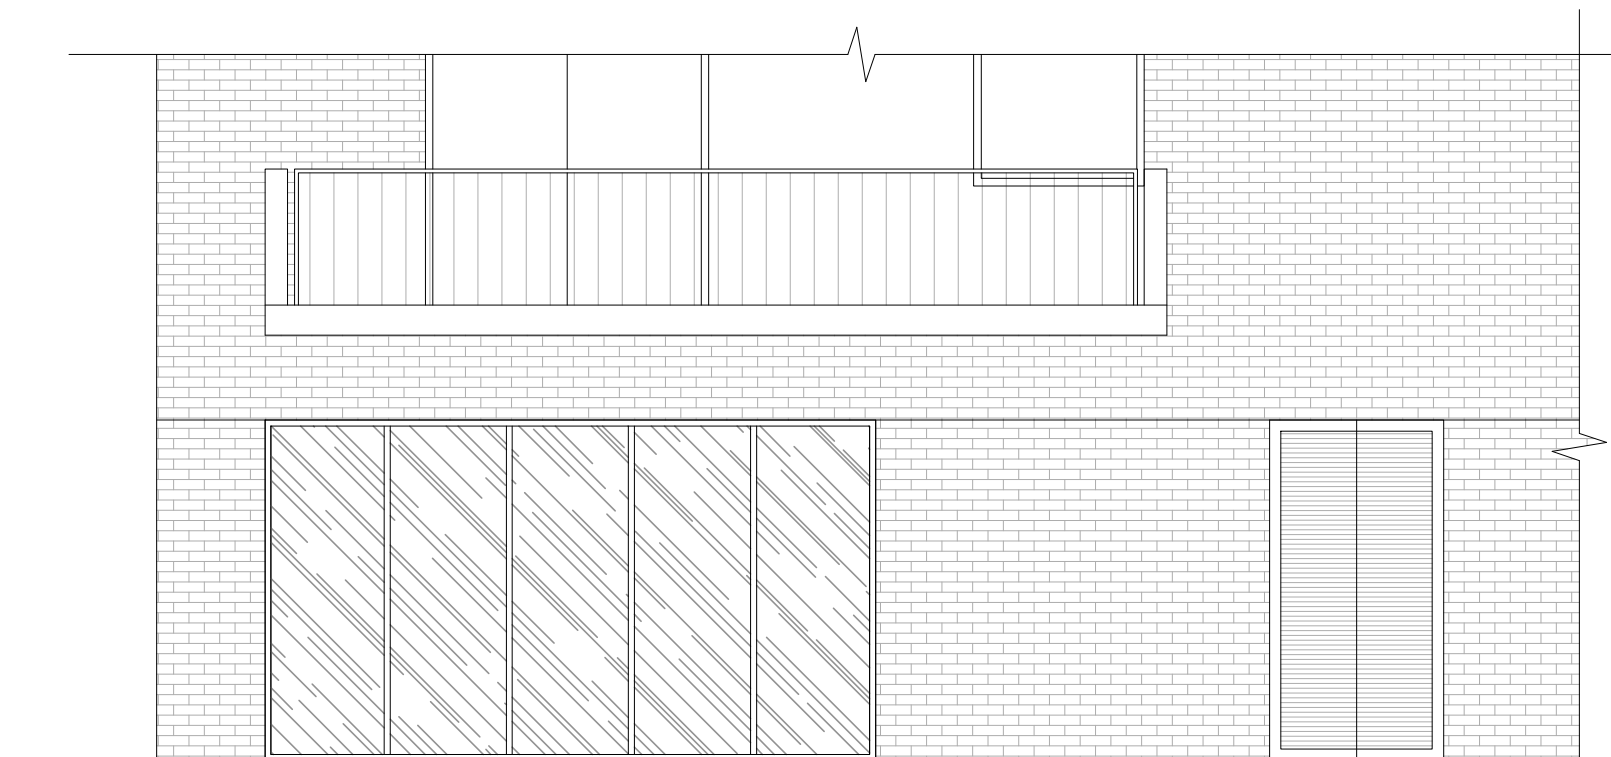

EXISTING SIDE ELEVATION

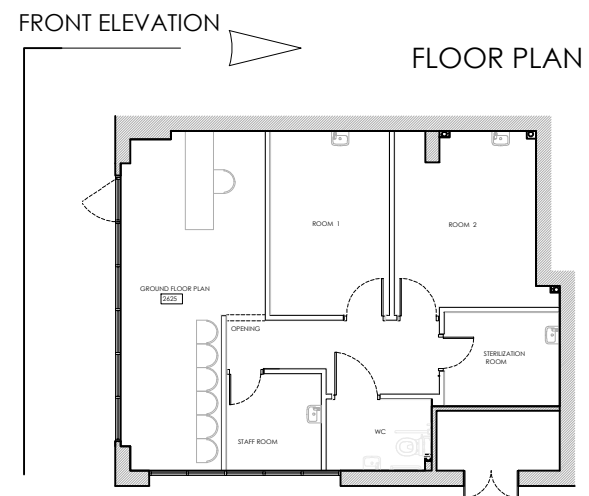

FRONT ELEVATION

FLOOR PLAN

SIDE ELEVATION

Client: **Manny Singh**

Site: **Ground Floor,  
26 Charcot Road,  
NW9 5WU**

Existing elevations

Drawn: **E101**  
Scale: 1:50@A3  
Date: 10 Dec 16

This drawing is copyright © 2016.  
The drawings in this set are created  
by the proposed contractor. Any errors  
in the drawings are the responsibility of  
the contractor and not the architect.  
The proposed contractor must not be used for any other purpose  
other than that stated above.

