

General Notes

This drawing must be read in conjunction with all other relevant documentation and drawings.

No liability will be accepted for any expense, loss or damage of whatsoever nature and however arising from any variation made to this drawing or in the execution of the work to which it relates which has not been referred to them and their approval obtained.

Do not scale from this drawing or the computer digital data for the purposes of construction. Only figured dimensions are to be used. If in doubt, ask.




DESIGN EXTENSION
 125, 420 London road,
 Croydon, CR0 2NT
 Tel: 020 7856 0495
 E: planning@designextension.co.uk
 www.designextension.co.uk

Proposed logo and text



Reference image

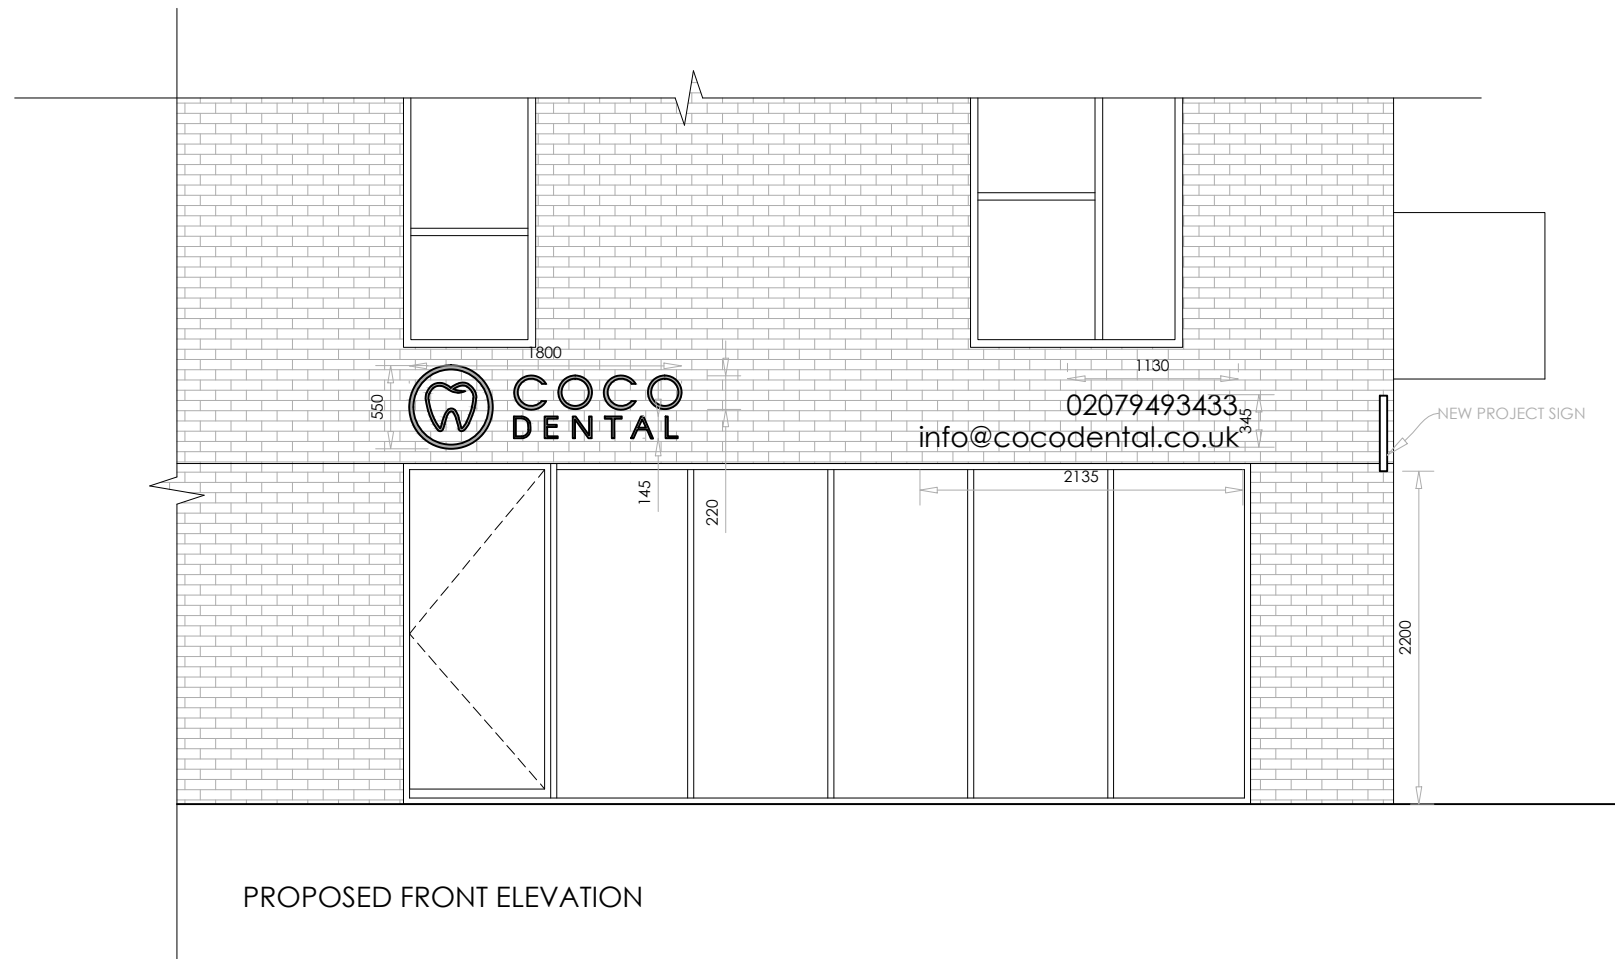


PROPOSED FRONT ELEVATION

FRONT ELEVATION

FLOOR PLAN



SIDE ELEVATION

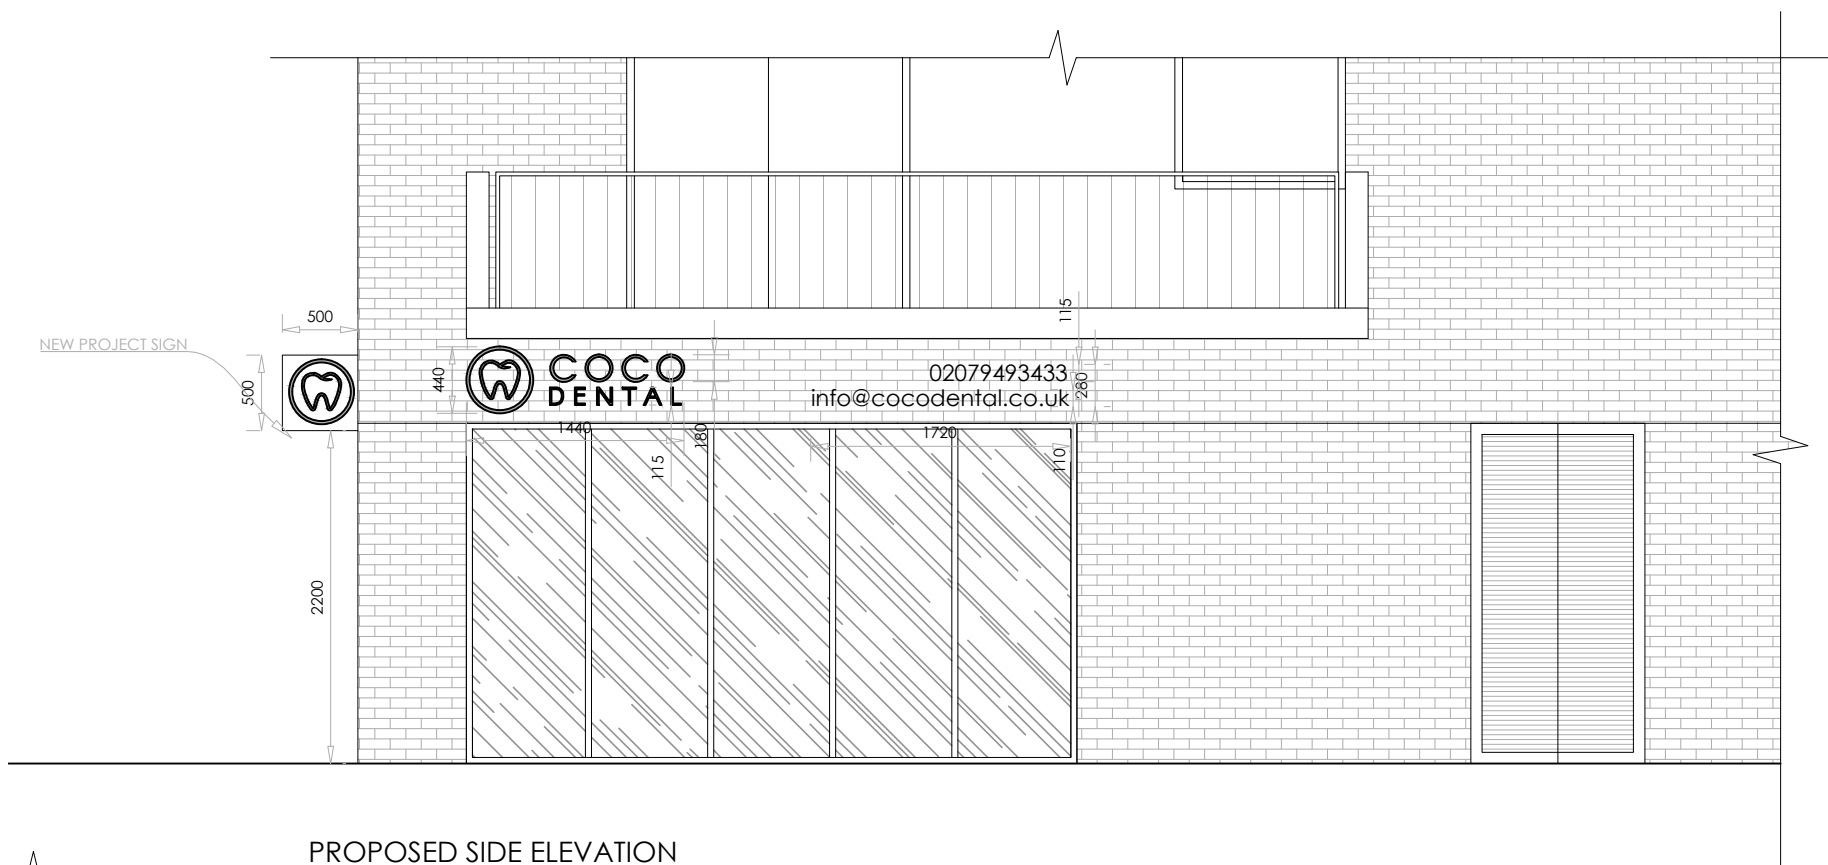

PROPOSED SIDE ELEVATION

Drawn by **Manny Singh**

Project: **Ground Floor, 26 Charcot Road, NW9 5WU**

Proposed elevations

Drawn: **E102**
 Date: 10 Dec 16

Notes:
 1. This drawing is copyright © 2016.
 2. The drawing is not to be copied.
 3. The proposed is to be taken in conjunction with the approved survey carried out.
 4. The proposed is subject to all statutory approvals.
 5. The proposed must not be used for any other purpose other than stated above.

