





**DESIGN  
EXTENSION**

125, 420 London road,  
Croydon, CR0 2NT  
Tel: 020 7856 0495  
E: [planning@designextension.co.uk](mailto:planning@designextension.co.uk)  
[www.designextension.co.uk](http://www.designextension.co.uk)

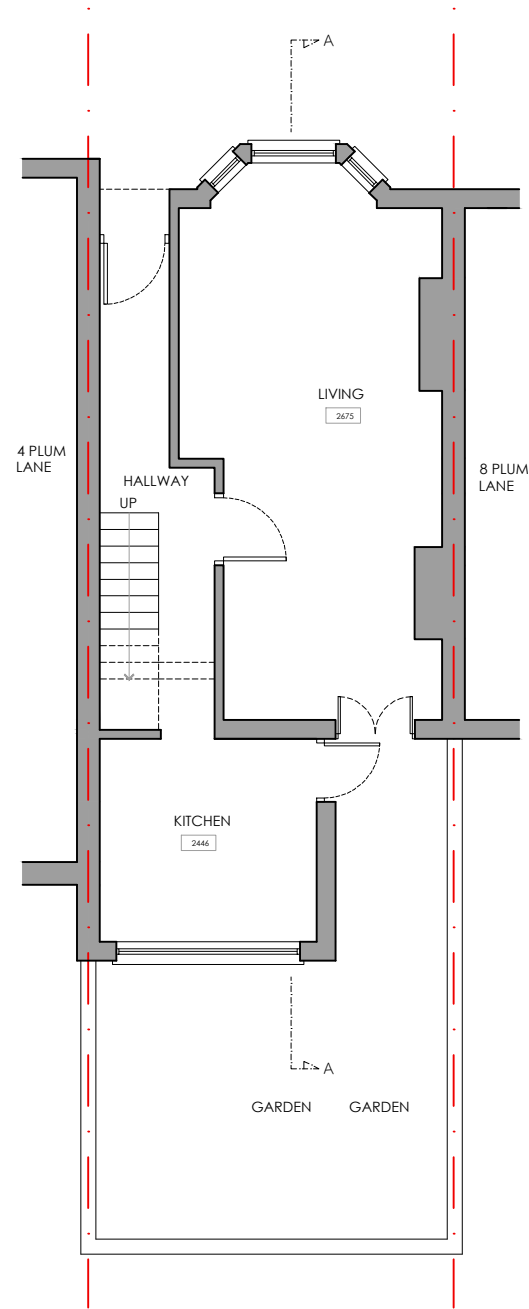


EXISTING GROUND FLOOR PLAN

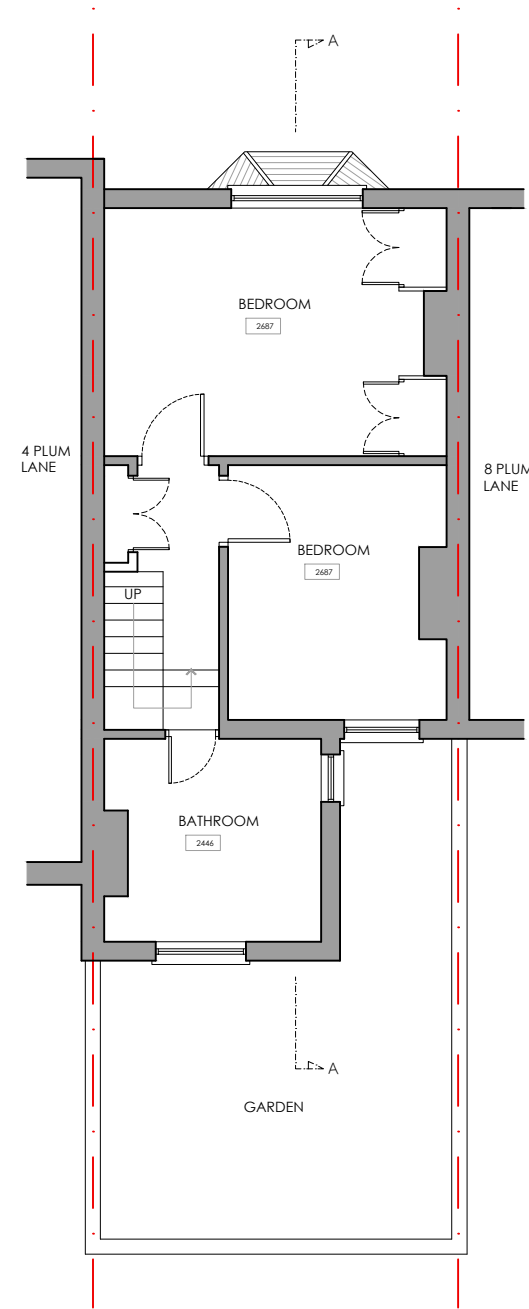

EXISTING FIRST FLOOR PLAN



Planning Application

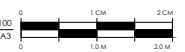

Mr Andres

6 Plum Lane,  
SE18 3AE

Loft Conversion

Existing  
Floor Plans

Drawn: 00 Date: Jan/17  
Scale: 1:100

**E101**  
Notes:  
1. This drawing is copyright © 2016.  
2. The drawing is not to be copied.  
3. This proposal is based on survey carried out.  
4. The proposal is subject to all statutory approvals.  
5. This proposal must not be used for any other purpose  
other than stated above.