




**DESIGN  
EXTENSION**


125, 420 London road,  
Croydon, CR0 2NT

Tel: 020 7856 0495

E: [planning@designextension.co.uk](mailto:planning@designextension.co.uk)  
www.designextension.co.uk

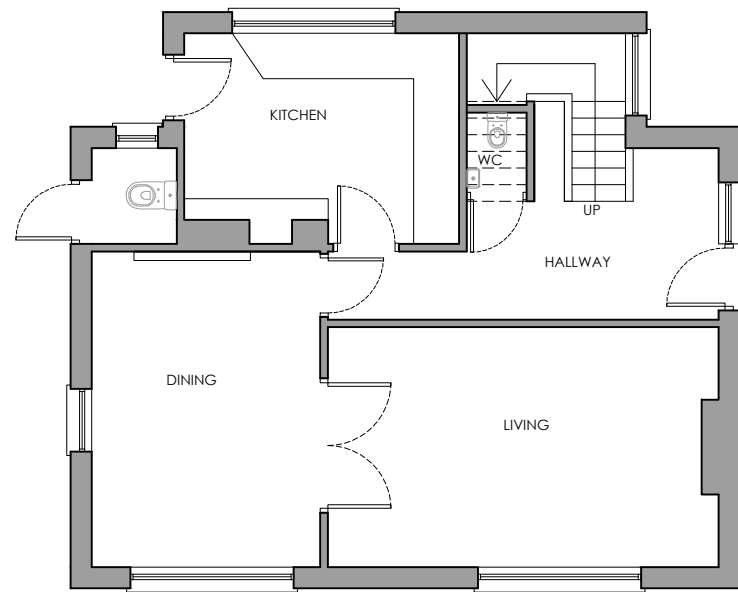


EXISTING GROUND FLOOR PLAN

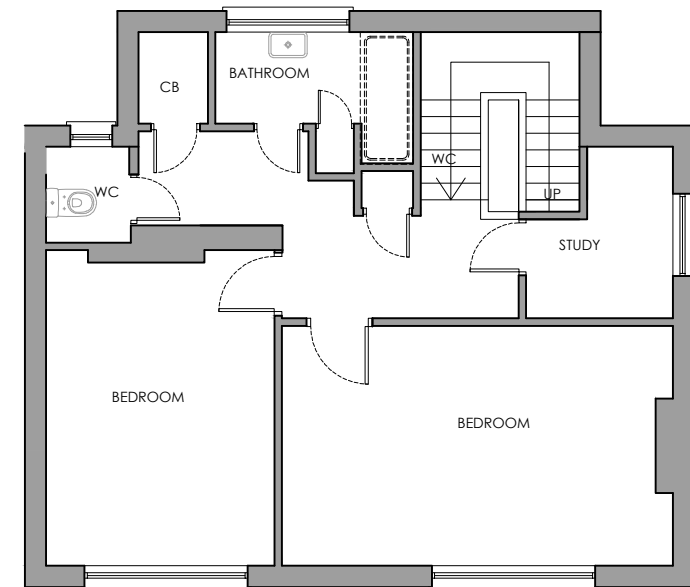

EXISTING FIRST FLOOR PLAN



Planning Application

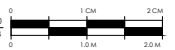

Client  
-

52 Ashley Road  
GU14 7HB  
W9 2EQ

SIDE EXTENSION

Existing Floor plans

Drawn: 01  
Date: Mar /18  
Scale: 1:100 @ A3

Notes:  
1. This drawing is copyright © 2018.  
2. This proposal is based on surveys carried out.  
3. The proposal is subject to all statutory approvals.  
4. This proposal must not be used for any other purpose  
other than stated above.