





8 Plum Lane 6 Plum Lane 4 Plum Lane

EXISTING FRONT ELEVATION

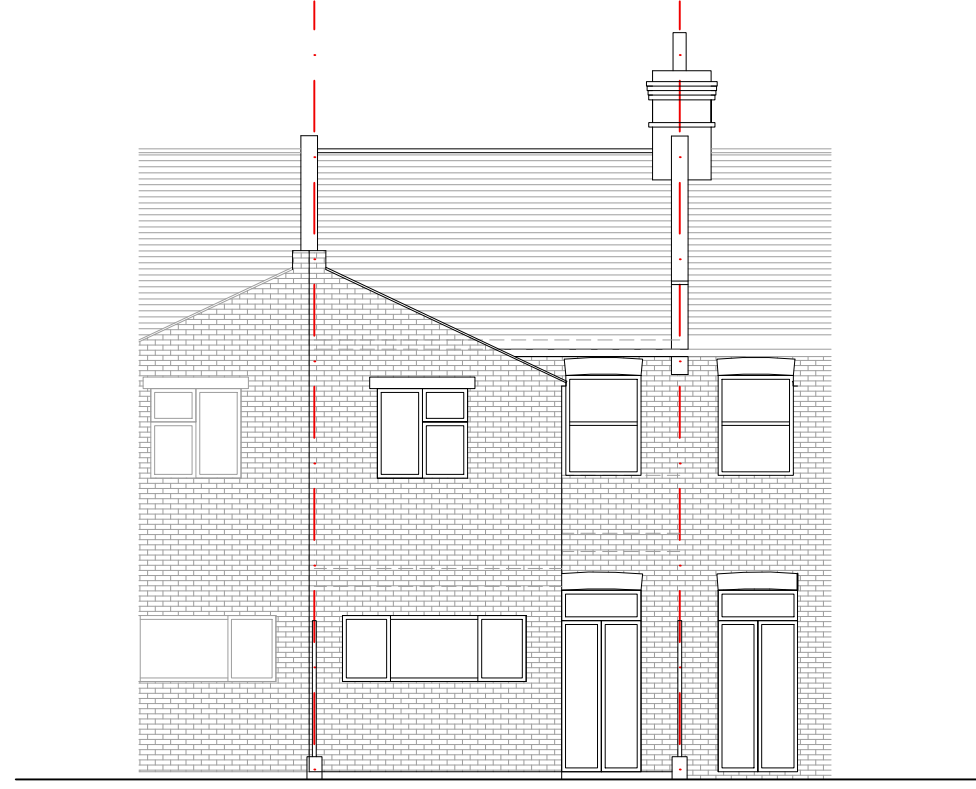

4 Plum Lane 6 Plum Lane 8 Plum Lane

EXISTING REAR ELEVATION

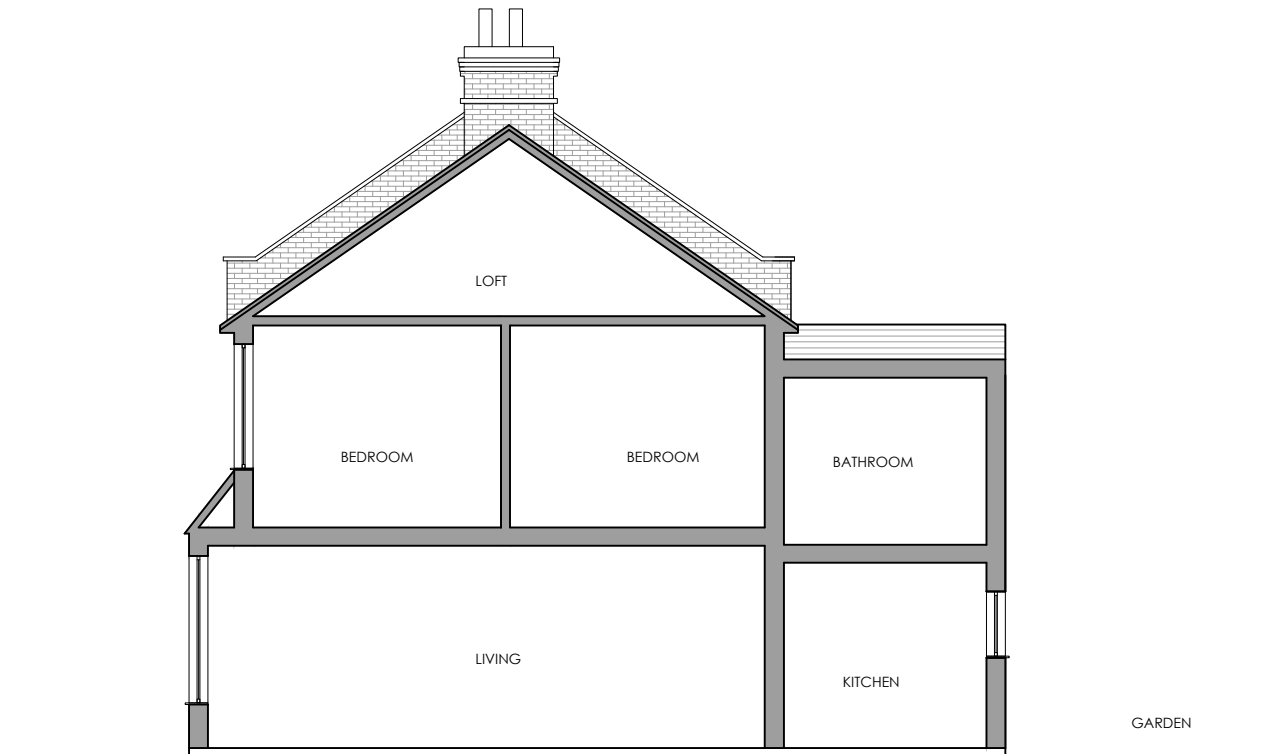

EXISTING SECTION A



**DESIGN
EXTENSION**

125, 420 London road,
Croydon, CR0 2NT
Tel: 020 7856 0495
E: planning@designextension.co.uk
www.designextension.co.uk



Planning Application



Mr Andres

6 Plum Lane,
SE18 3AE

Loft Conversion

Existing
Section and Elevation

Drawn: 00 Date: Jan/17
Scale: 1:100

E103
Notes:
1. This drawing is copyright © 2016.
2. The drawing is not to be copied.
3. The proposal is based on survey carried out.
4. The proposal is subject to all statutory approvals.
5. This proposal must not be used for any other purpose
other than stated above.