




**DESIGN  
EXTENSION**


125, 420 London road,  
Croydon, CR0 2NT

Tel: 020 7856 0495

E: [planning@designextension.co.uk](mailto:planning@designextension.co.uk)  
www.designextension.co.uk

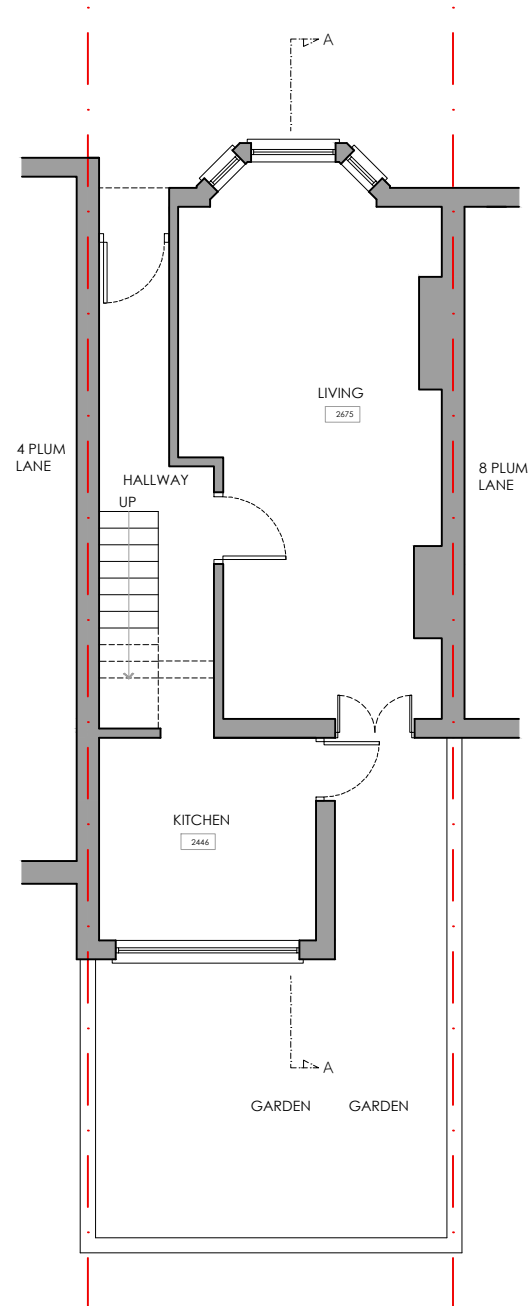


PROPOSED GROUND FLOOR PLAN

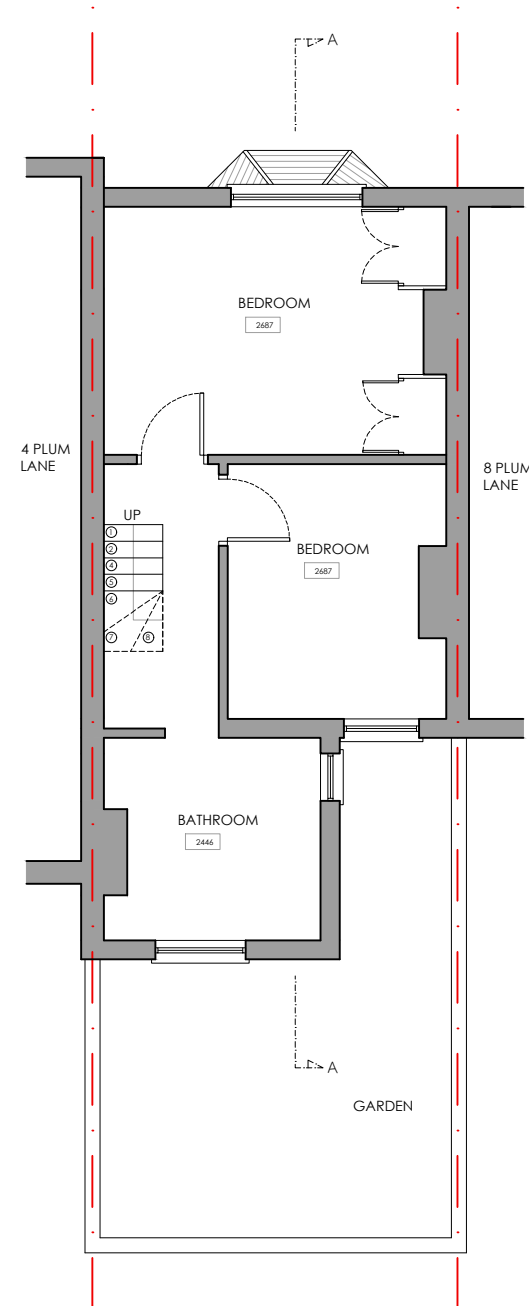

PROPOSED FIRST FLOOR PLAN



Planning Application

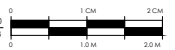

Mr Andres

6 Plum Lane,  
SE18 3AE

Loft Conversion

Proposed  
Floor Plans

Drawn: P101  
Scale: 1:100  
Date: Jan/17

Notes:  
1. This drawing is copyright © 2016.  
2. The drawing is not to be copied.  
3. The proposal is based on survey carried out.  
4. The proposal is subject to all statutory approvals.  
5. This proposal must not be used for any other purpose  
other than stated above.