

LEGEND

- EXISTING
- PROPOSED



**DESIGN  
EXTENSION**

125, 420 London road,  
Croydon, CR0 2NT  
Tel: 020 7856 0495  
E: [planning@designextension.co.uk](mailto:planning@designextension.co.uk)  
[www.designextension.co.uk](http://www.designextension.co.uk)



Planning Application




62a Gascony Avenue,  
NW6 4NE

**SIDE EXTENSION**


Proposed floor plans

Drawn: **P101**  
Scale: 1:100 @ A3  
Date: Mar /17

Notes:  
1. This drawing is copyright © 2014.  
2. This proposal is based on surveys carried out by the proposer and is subject to all statutory approvals.  
3. This proposal must not be used for any other purpose other than stated above.

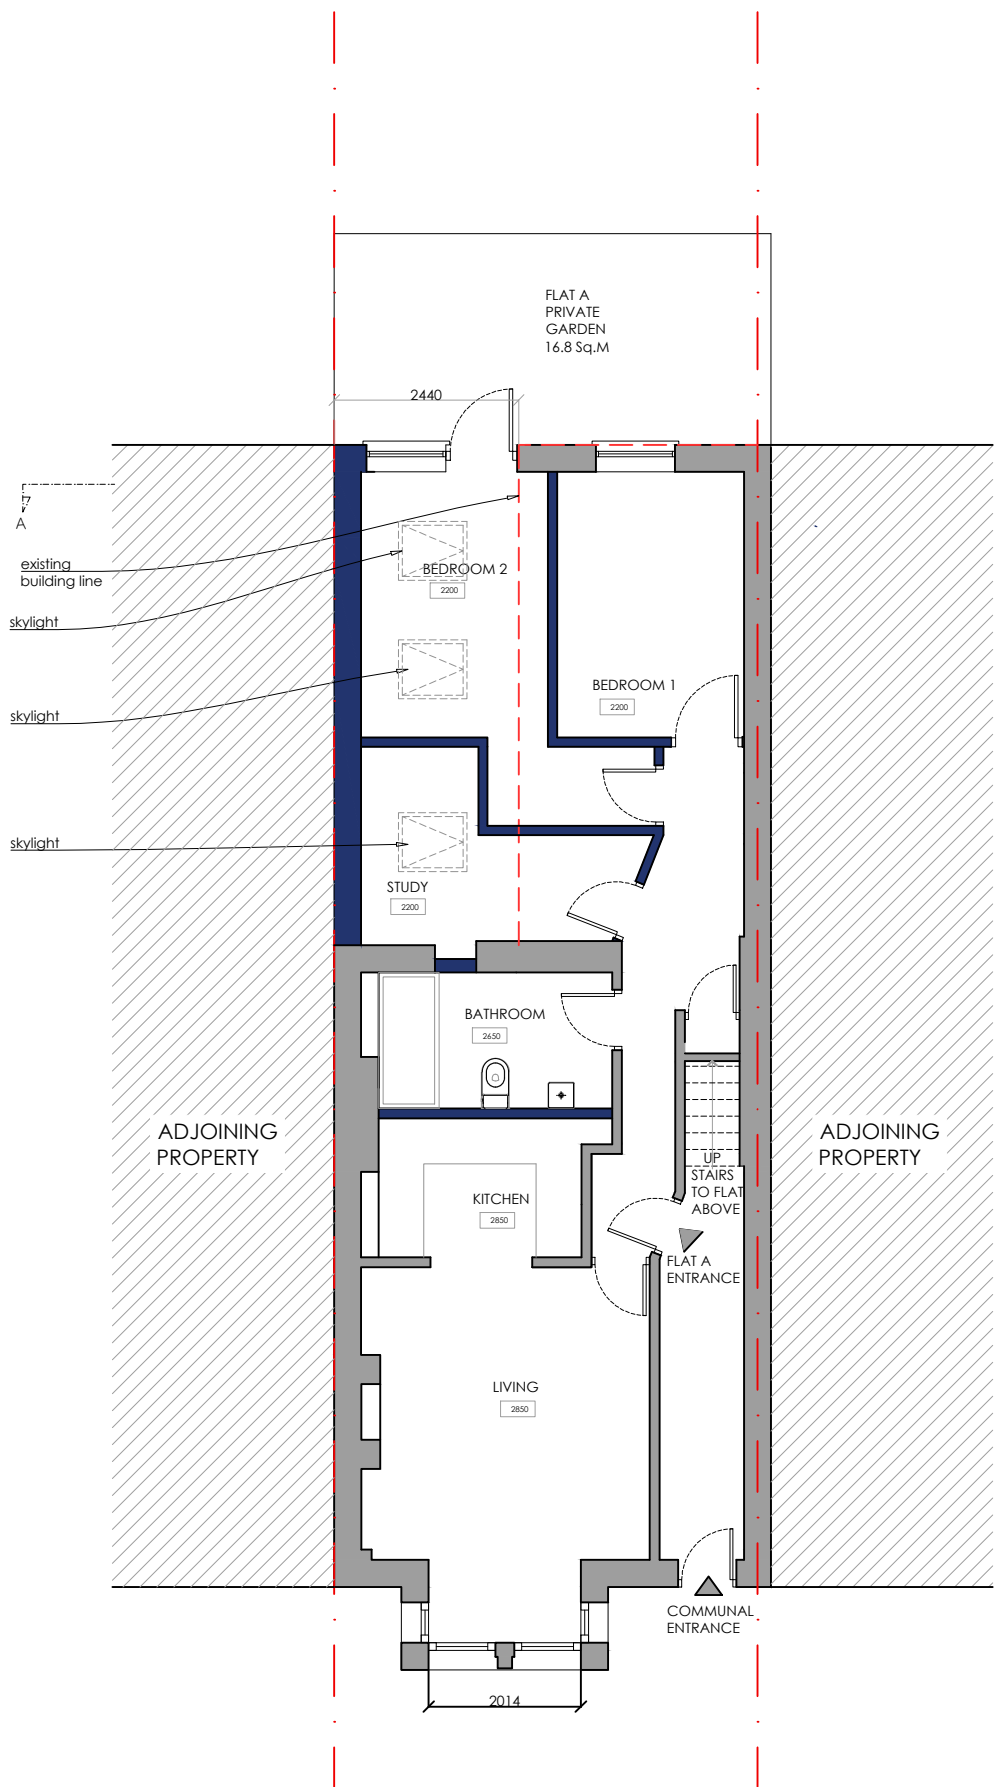

PROPOSED GROUND FLOOR PLAN

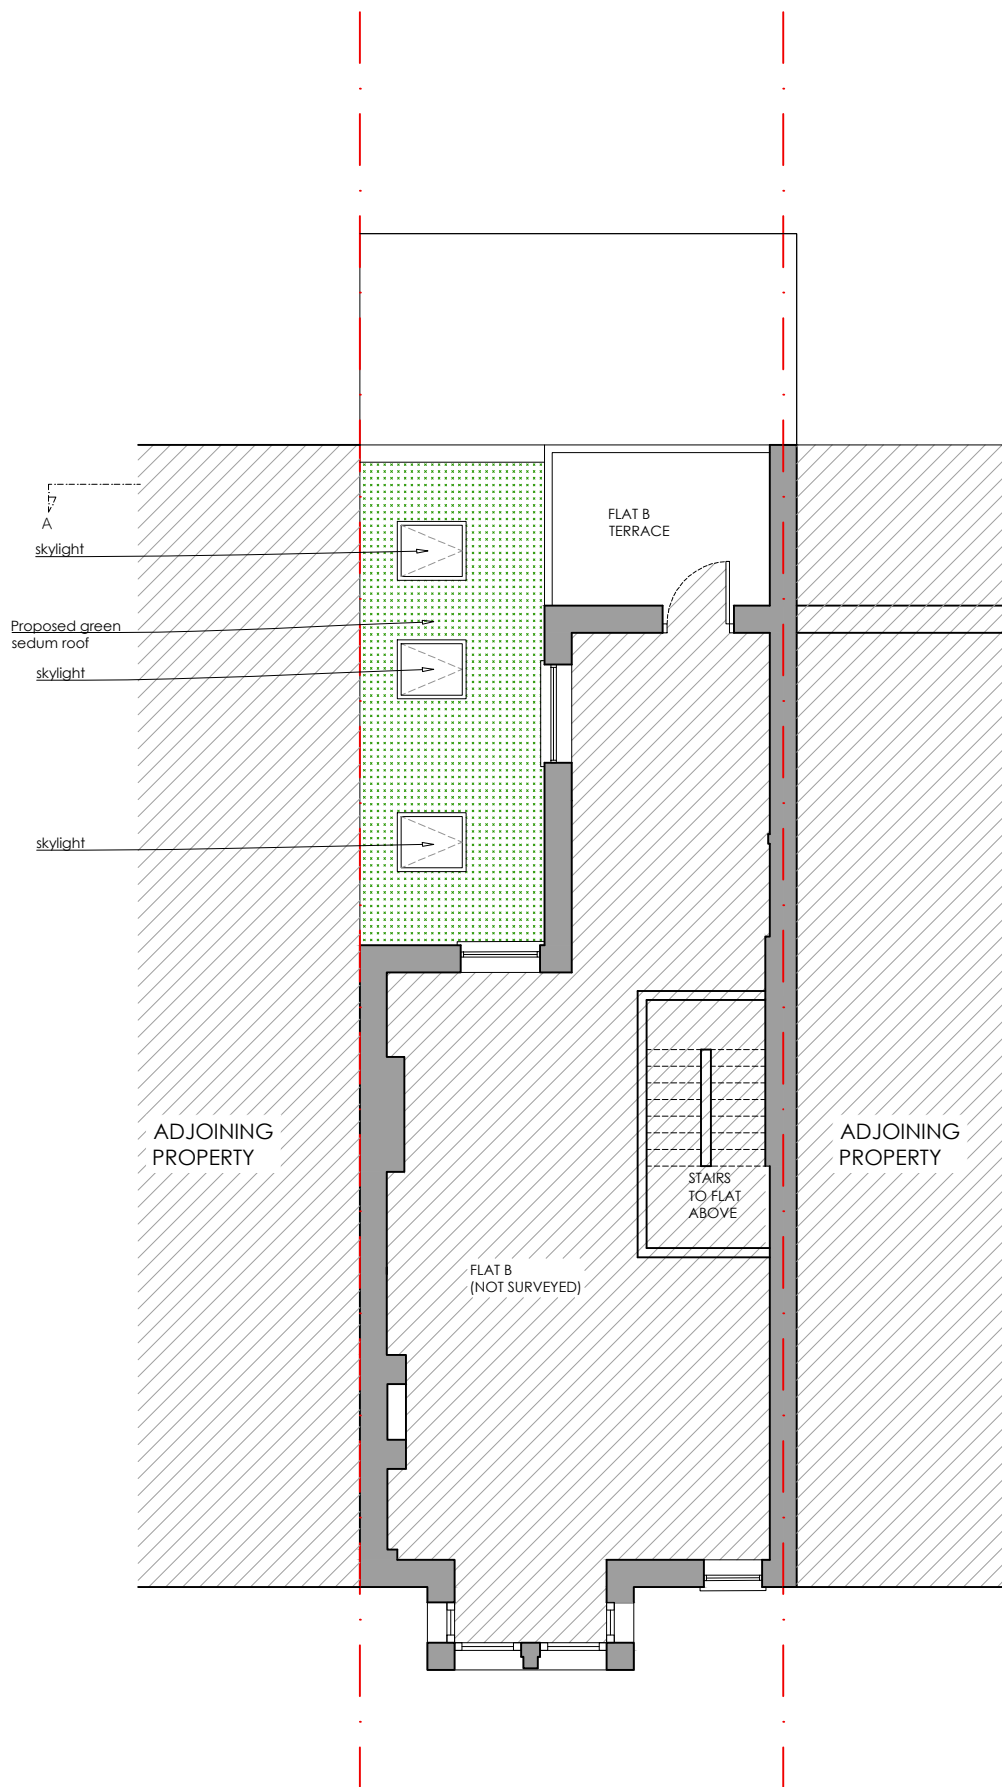

PROPOSED FIRST FLOOR PLAN