



PROPOSED REAR ELEVATION

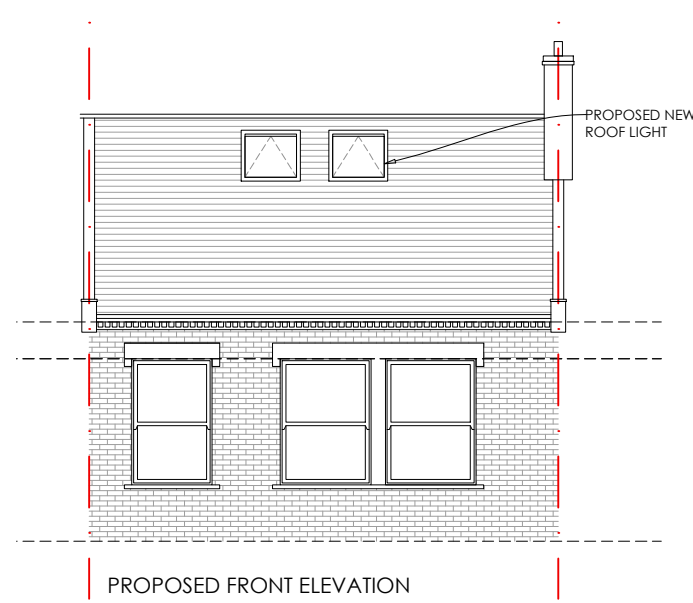

PROPOSED FRONT ELEVATION

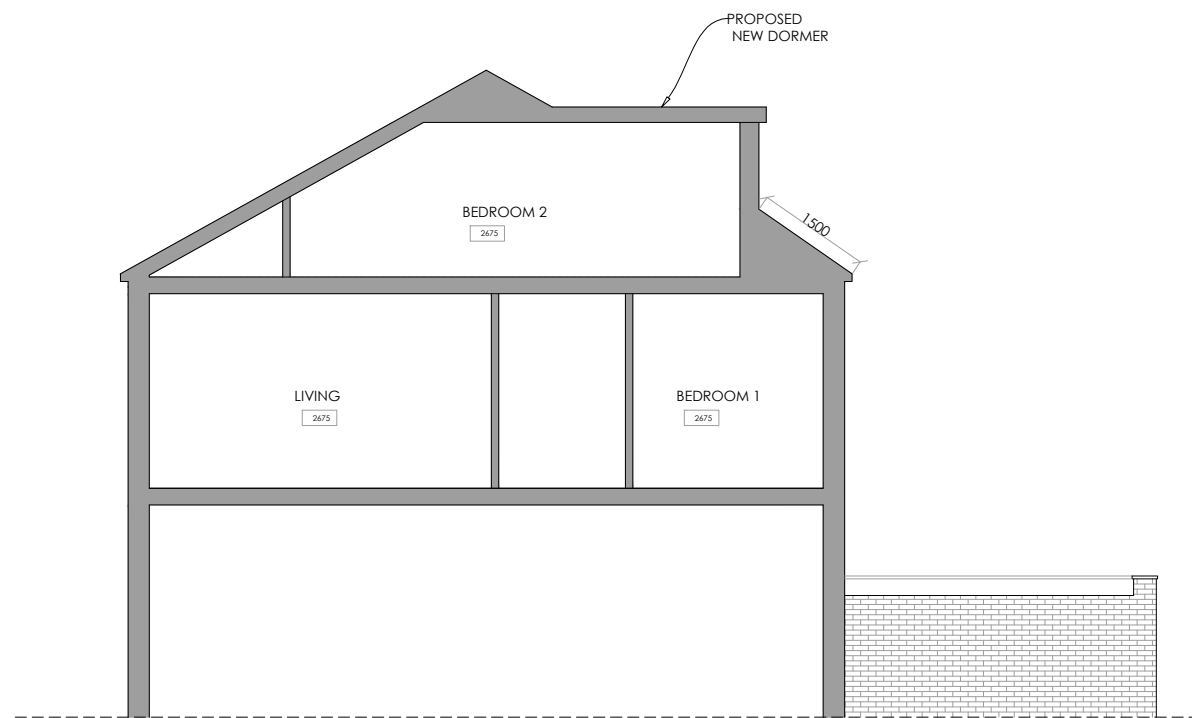

PROPOSED SECTION A



**DESIGN  
EXTENSION**

125, 420 London road,  
Croydon, CR0 2NT  
Tel: 020 7856 0495  
E: [planning@designextension.co.uk](mailto:planning@designextension.co.uk)  
[www.designextension.co.uk](http://www.designextension.co.uk)



Planning Application



Client  
-  
Site

**Top floor flat,  
82 Shirland Road,  
W9 2EQ**

**LOFT CONVERSION**

Proposed elevation and section

Drawn by: 06  
Scale: 1:100 @ A3  
Date: Mar /17

**E103**  
Notes:  
1. This drawing is copyright © 2014.  
2. This proposal is based on surveys carried out.  
3. This proposal is subject to all statutory approvals.  
4. This proposal must not be used for any other purpose other than stated above.