


LEGEND

- EXISTING
- PROPOSED




**DESIGN  
EXTENSION**


125, 420 London road,  
Croydon, CR0 2NT  
Tel: 020 7856 0495  
E: [planning@designextension.co.uk](mailto:planning@designextension.co.uk)  
[www.designextension.co.uk](http://www.designextension.co.uk)

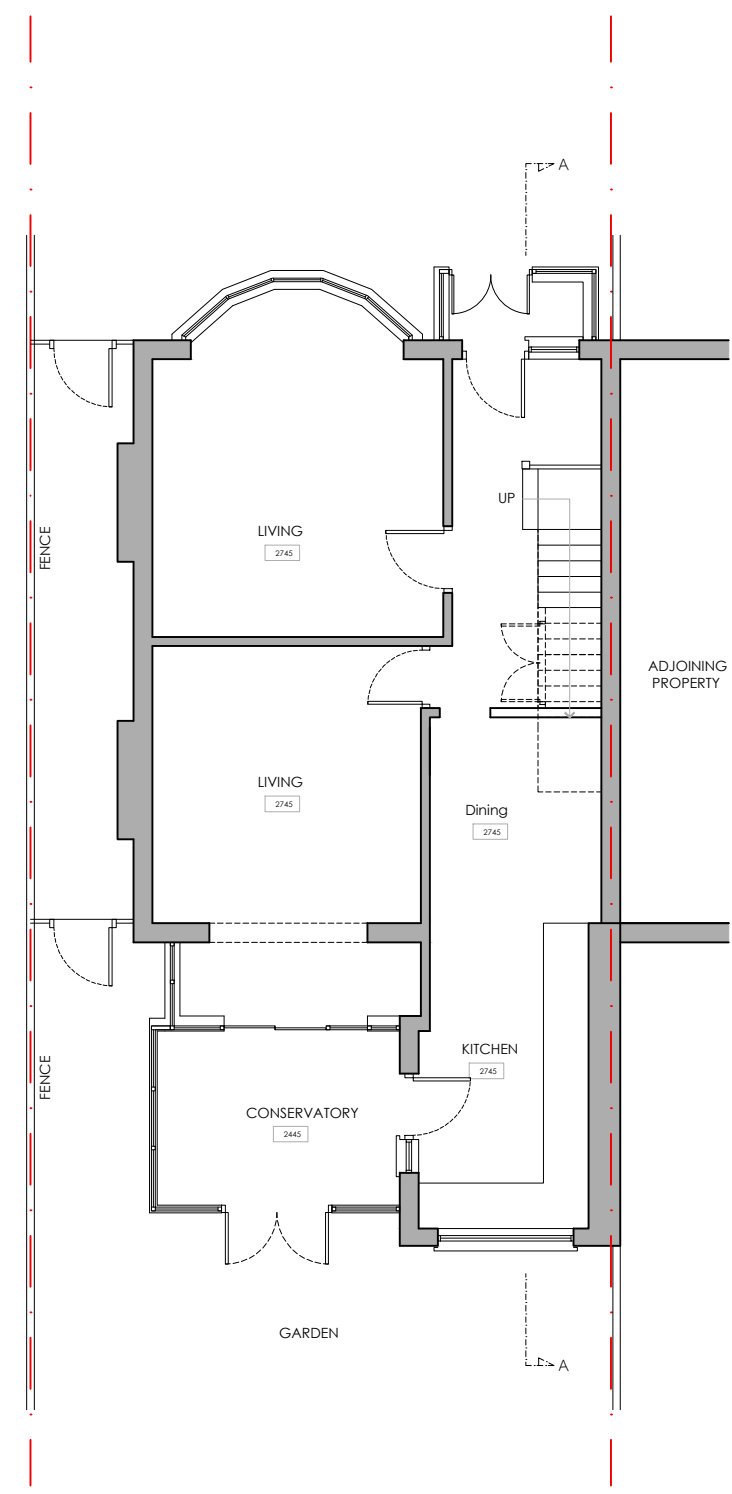

EXISTING GROUND FLOOR PLAN

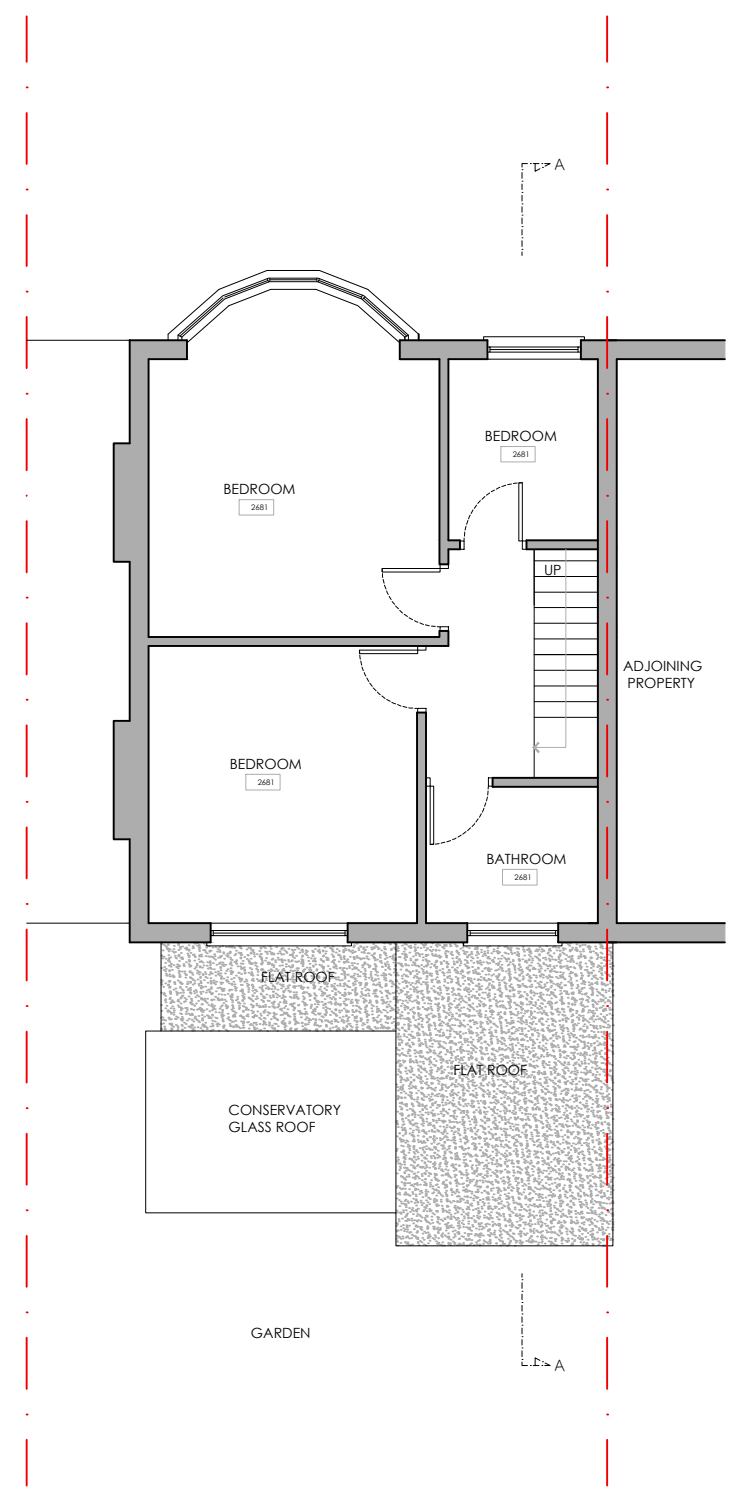

EXISTING FIRST FLOOR PLAN

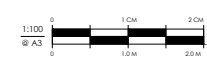

Client  
**Pius Thomas**  
-  
Site  
**63 Brancaster Road,  
IG2 7EP**  
-  
Project  
**Loft Conversion**

Existing  
Floor Plans

Drawn	Rev	As	Date
<b>E101</b>	00	-	Jan/17
	1:100		

Notes:  
1. This drawing is copyright © 2014.  
2. The drawings are not to be copied.  
3. The proposed is based on survey carried out.  
4. The proposed is subject to all statutory approvals.  
5. The proposed must not be used for any other purpose other than stated above.