

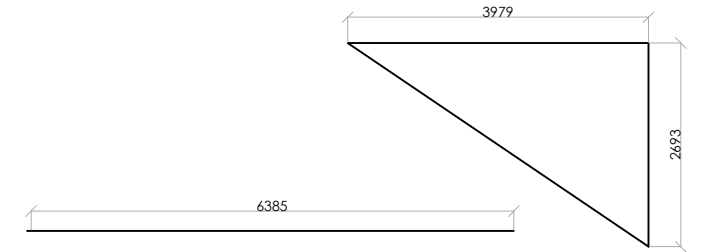


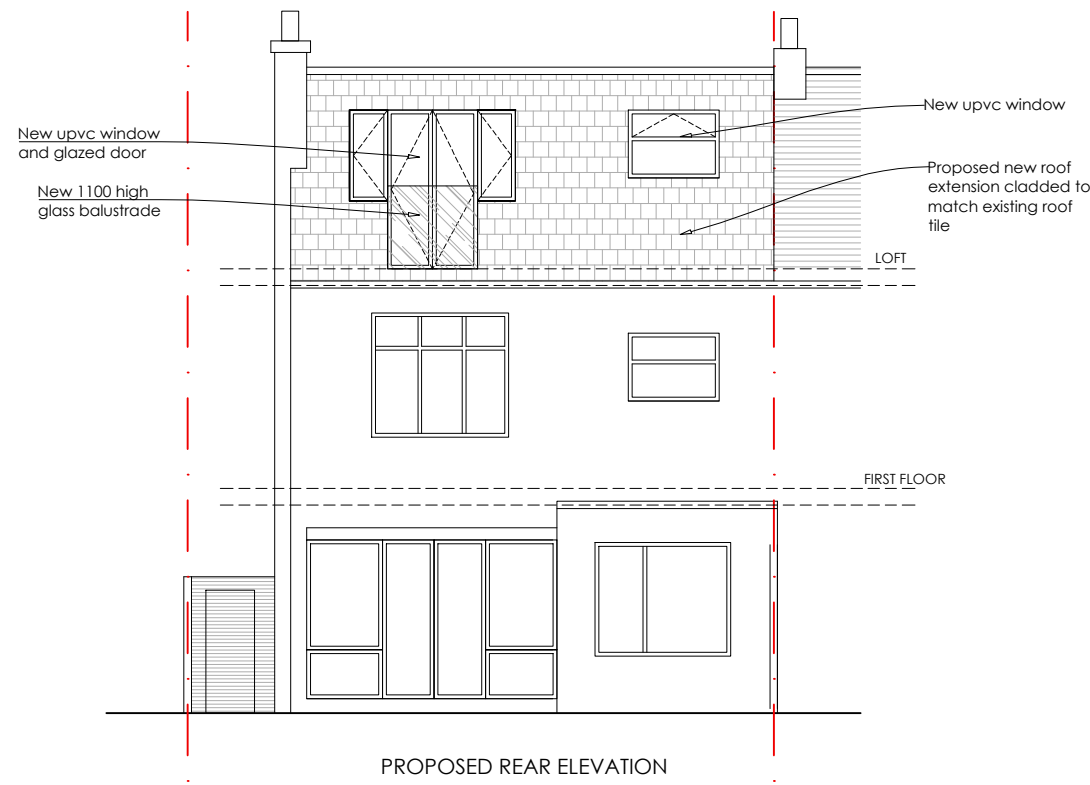

**DESIGN
EXTENSION**



125, 420 London road,
Croydon, CR0 2NT
Tel: 020 7856 0495

E: planning@designextension.co.uk
www.designextension.co.uk

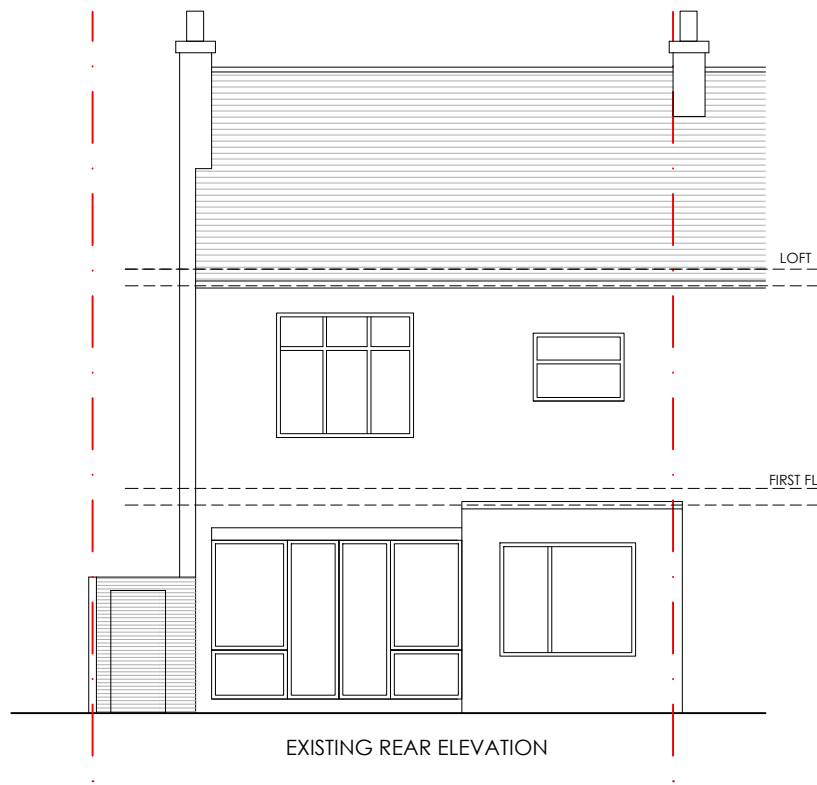


PROPOSED ROOF EXTENSION
VOLUME CALCULATION

TOTAL VOLUME OF PROPOSED
EXTENSION IS 34.21

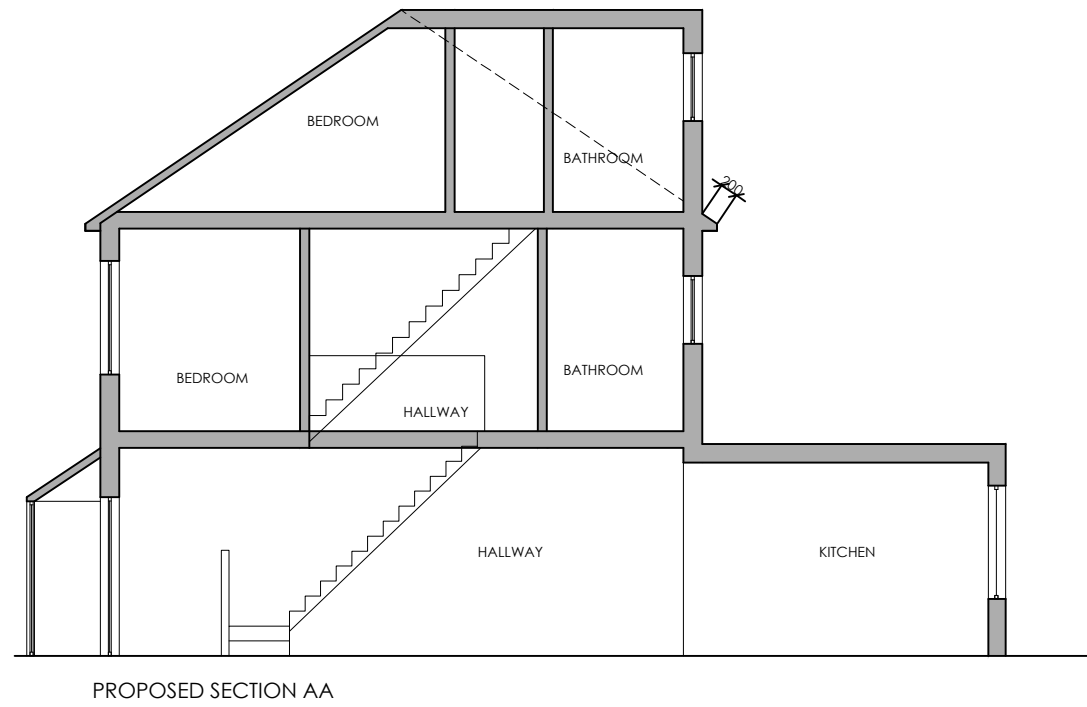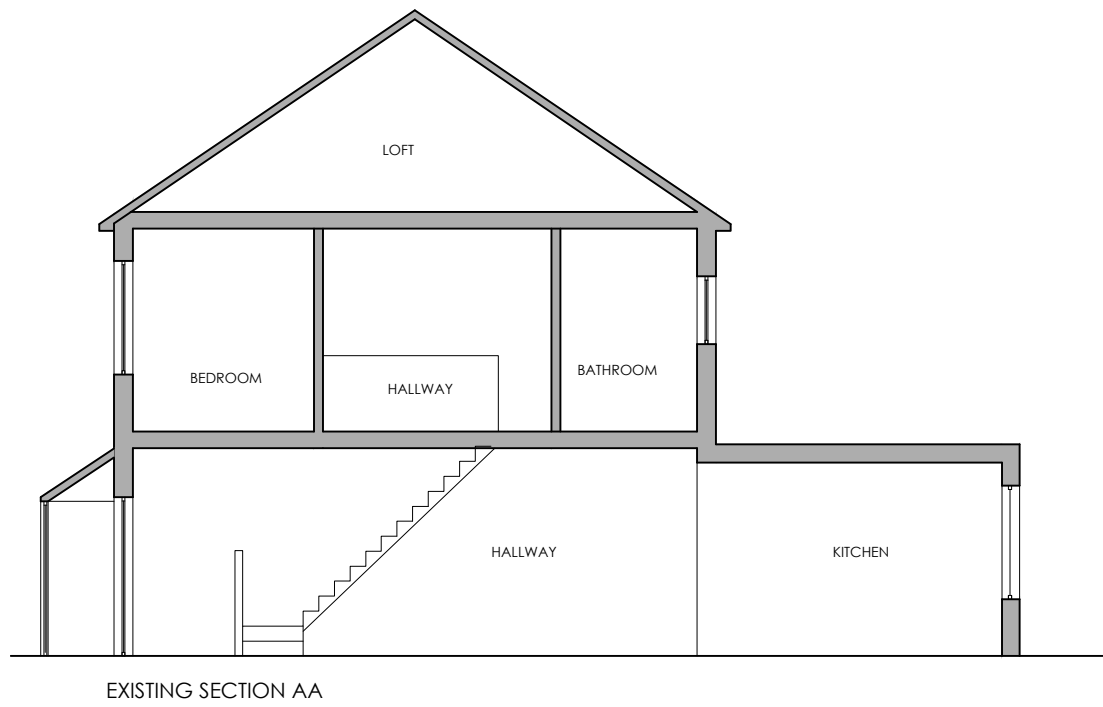

Planning Application

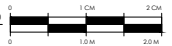

Pius Thomas

63 Brancaster Road,
IG2 7EP

Loft Conversion

Existing and Proposed
Section and elevations

Drawn: P103
Scale: 1:100
Date: Jan/17

Notes:
1. This drawing is copyright © 2014.
2. The drawings are not to be copied.
3. The proposed is to be carried out.
4. The proposal is subject to all statutory approvals.
5. The proposal must not be used for any other purpose
other than stated above.