

**General Notes**

This drawing must be read in conjunction with all other relevant documentation and drawings.

No liability will be accepted for any expense, loss or damage of whatsoever nature and however arising from any variation made to this drawing or in the execution of the work to which it relates which has not been referred to them and their approval obtained.

Do not scale from this drawing or the computer digital data for the purposes of construction. Only figured dimensions are to be used. If in doubt, ask.



**DESIGN  
EXTENSION**


125, 420 London road,  
Croydon, CR0 2NT

Tel: 020 7856 0495

E: [planning@designextension.co.uk](mailto:planning@designextension.co.uk)  
www.designextension.co.uk



(c) UKMap Copyright. The GeoInformation Group 2018 Licence No. LANDMLON100003121118

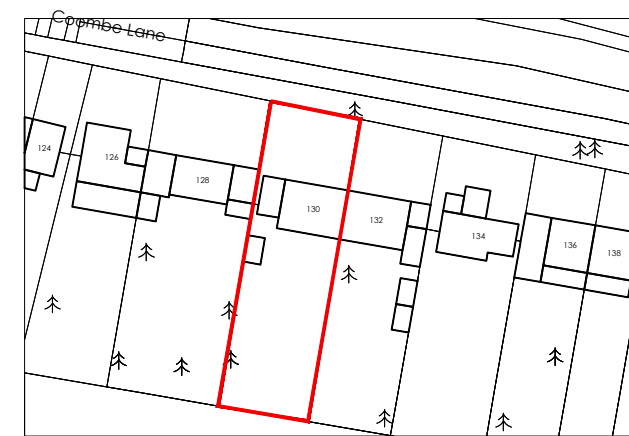


(c) UKMap Copyright. The GeoInformation Group 2018 Licence No. LANDMLON100003121118

LOCATION PLAN  
SCALE 1:1250 @ A3

LOCATION PLAN  
SCALE 1:500 @ A3



Planning Application

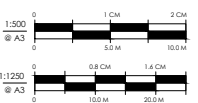

130 Coombe lane  
Croydon  
CR0 5RF

SIDE EXTENSION

LOCATION PLAN

Drawn: 01 Date: Mar /17  
Scale: 1:1250 @ A3

Notes:  
1. This drawing is copyright © 2016.  
2. This proposal is based on survey carried out.  
3. This proposal must not be used for any other purpose other than stated above.