


LEGEND

- EXISTING
- PROPOSED




**DESIGN
EXTENSION**



125, 420 London road,
Croydon, CR0 2NT
Tel: 020 7856 0495
E: planning@designextension.co.uk
www.designextension.co.uk

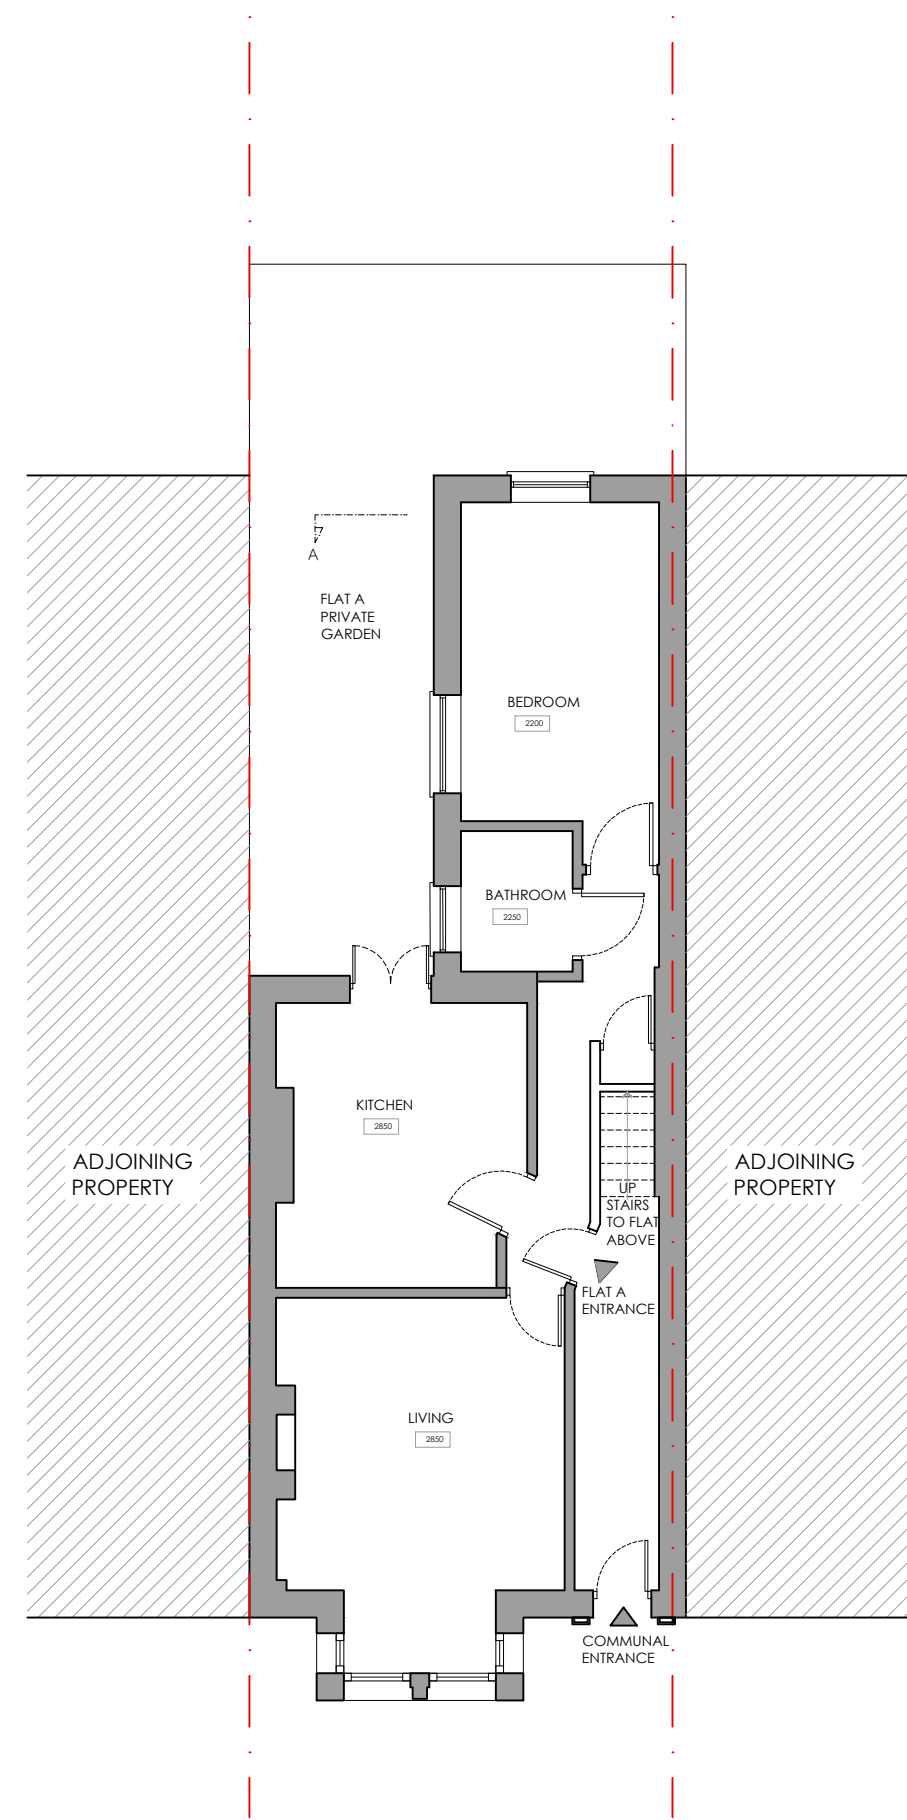

EXISTING GROUND FLOOR PLAN

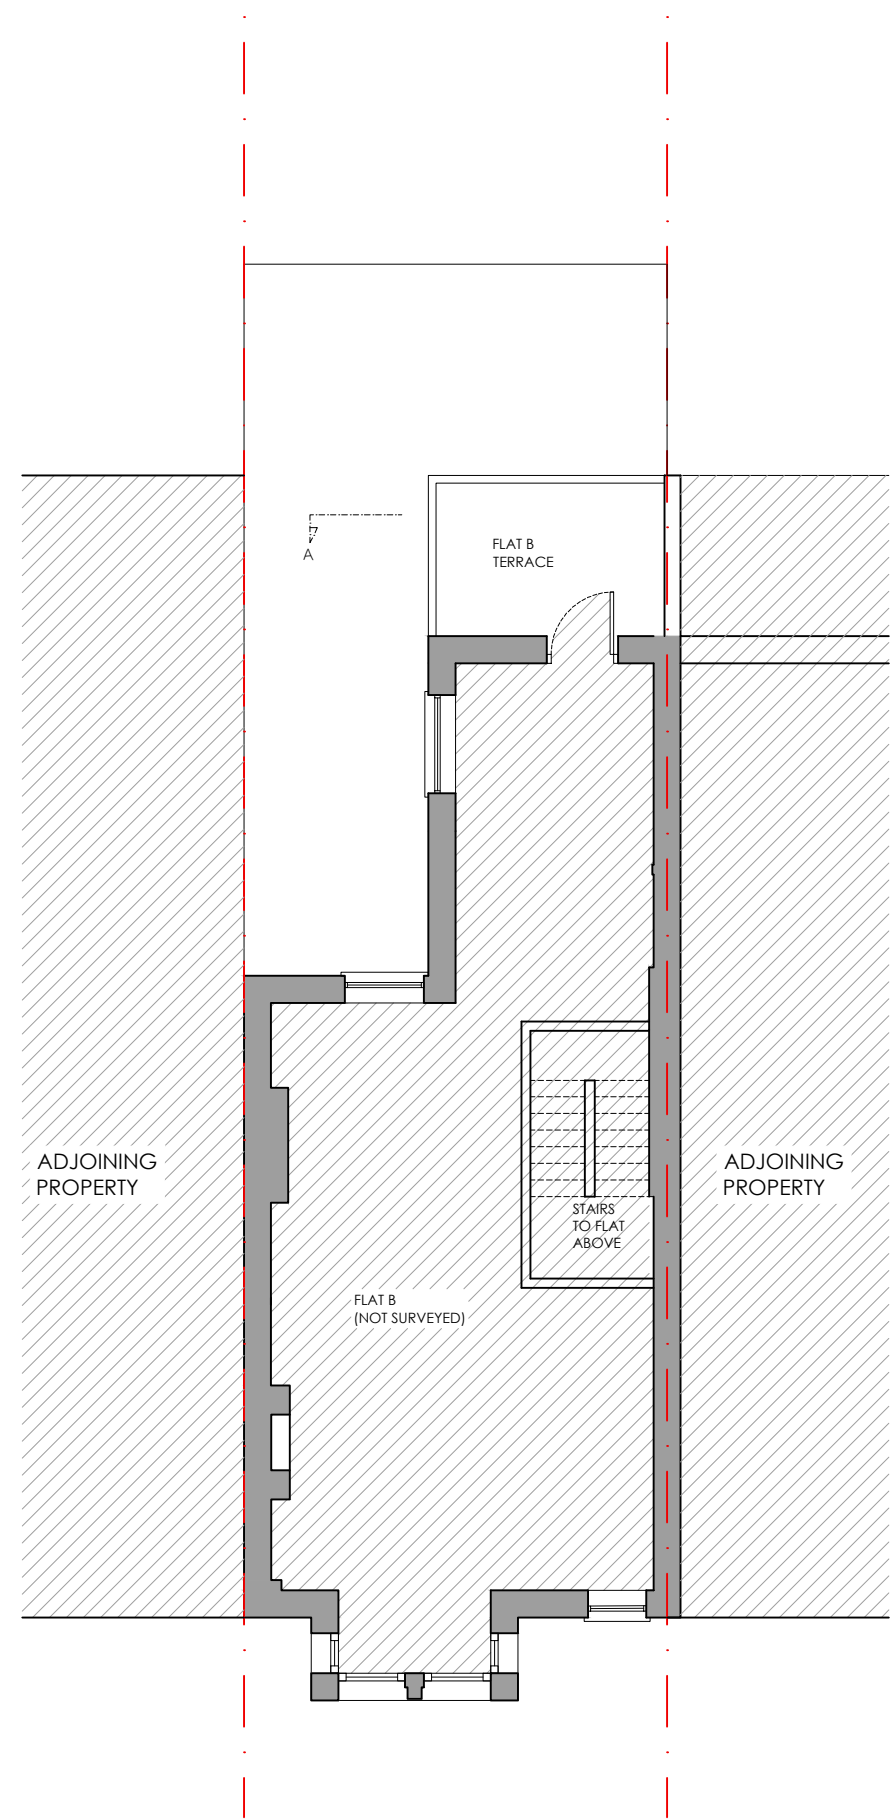

EXISTING FIRST FLOOR PLAN

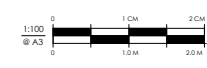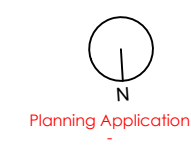

62a Gascony Avenue,
NW6 4NE

SIDE EXTENSION

Existing Floor plans

Drawn	By	Date
E101	01	Mar /17
	1:100 @ A3	

Notes:
1. This drawing is copyright © 2016.
2. This proposal is based on surveys carried out.
3. The proposal is subject to all statutory approvals.
4. This proposal must not be used for any other purpose other than stated above.