





**DESIGN
EXTENSION**

125, 420 London road,
Croydon, CR0 2NT
Tel: 020 7856 0495


E: planning@designextension.co.uk
www.designextension.co.uk

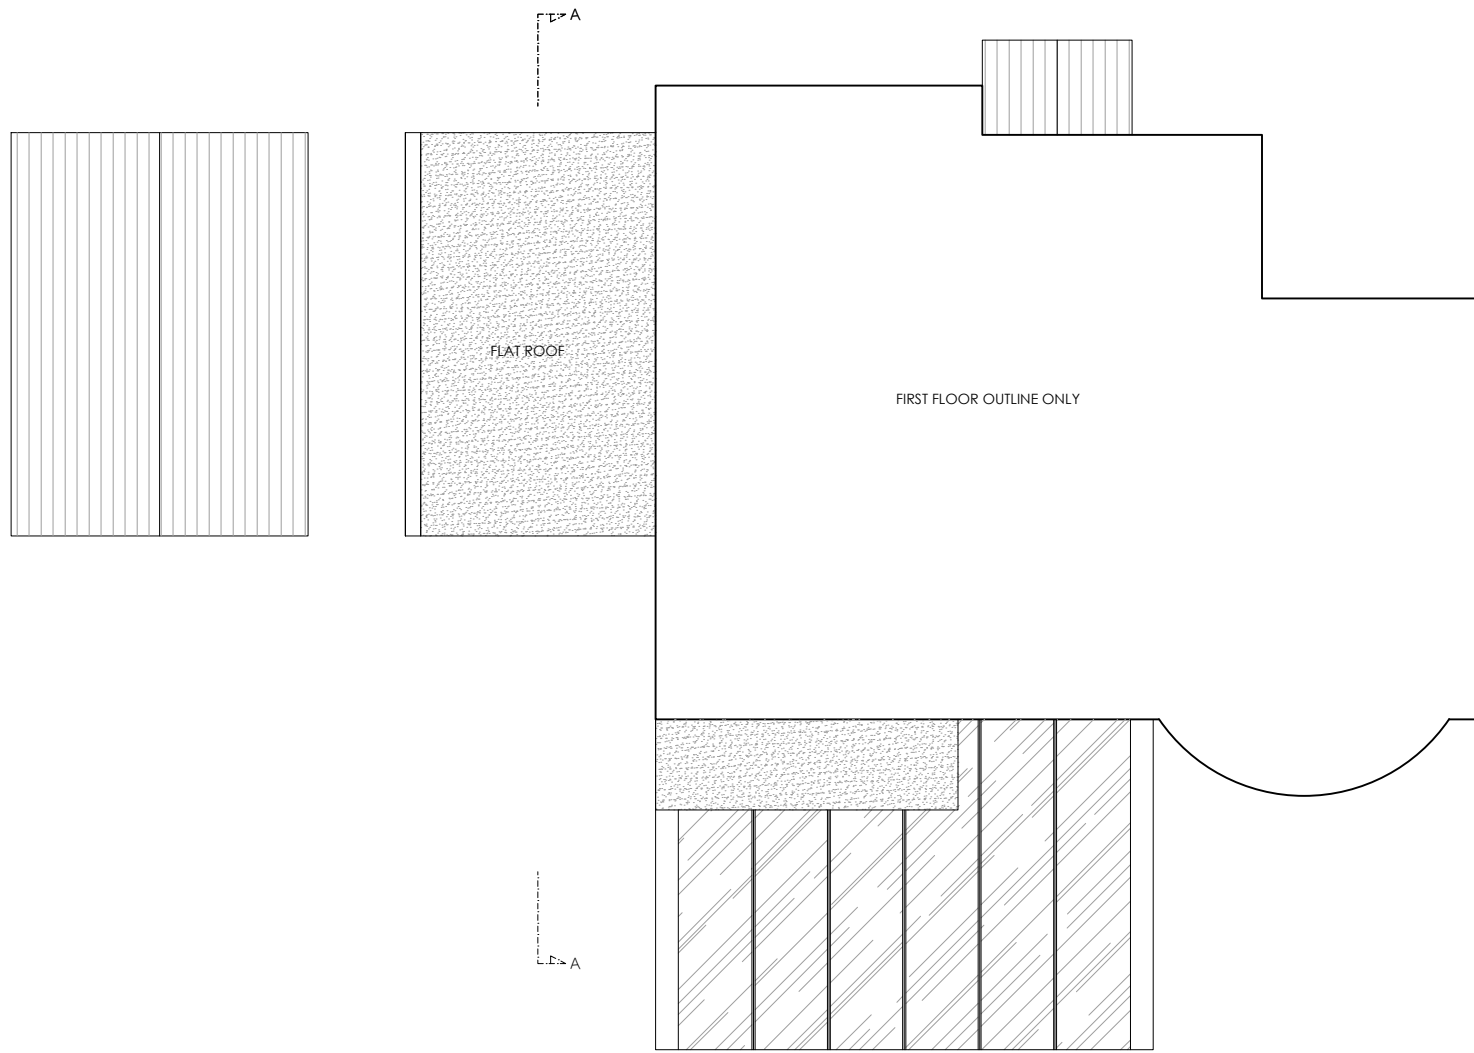


EXISTING FIRST FLOOR

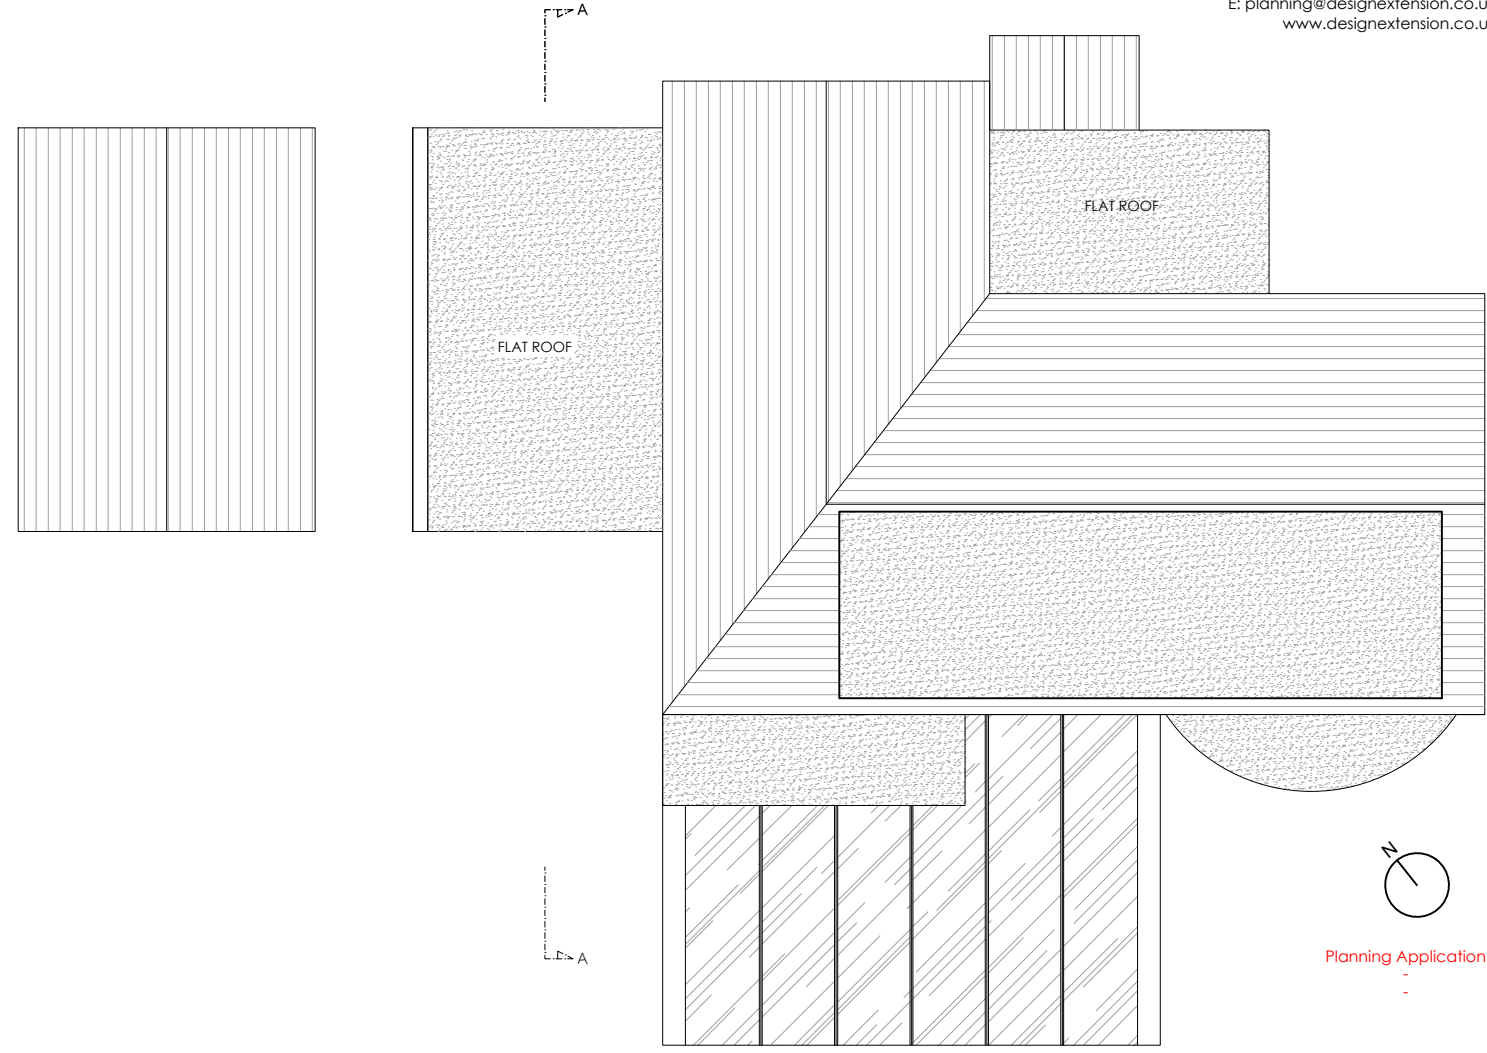

EXISTING ROOF FLOOR

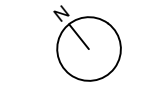

Planning Application

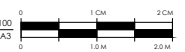

Client	-
Site	-
Address	130 Coombe lane Croydon CR0 5RF
Project Name	SIDE EXTENSION
Existing Floor plans	-
Drawn	01
Scale	1:100 @ A3
Date	Mar /17

E102
This drawing is copyright © 2014.
The proposal is based on survey carried out
the proposal is subject to all statutory approvals
The proposal must not be used for any other purpose
than stated above.