


LEGEND

- EXISTING
- PROPOSED




**DESIGN  
EXTENSION**


125, 420 London road,  
Croydon, CR0 2NT  
Tel: 020 7856 0495  
E: [planning@designextension.co.uk](mailto:planning@designextension.co.uk)  
[www.designextension.co.uk](http://www.designextension.co.uk)

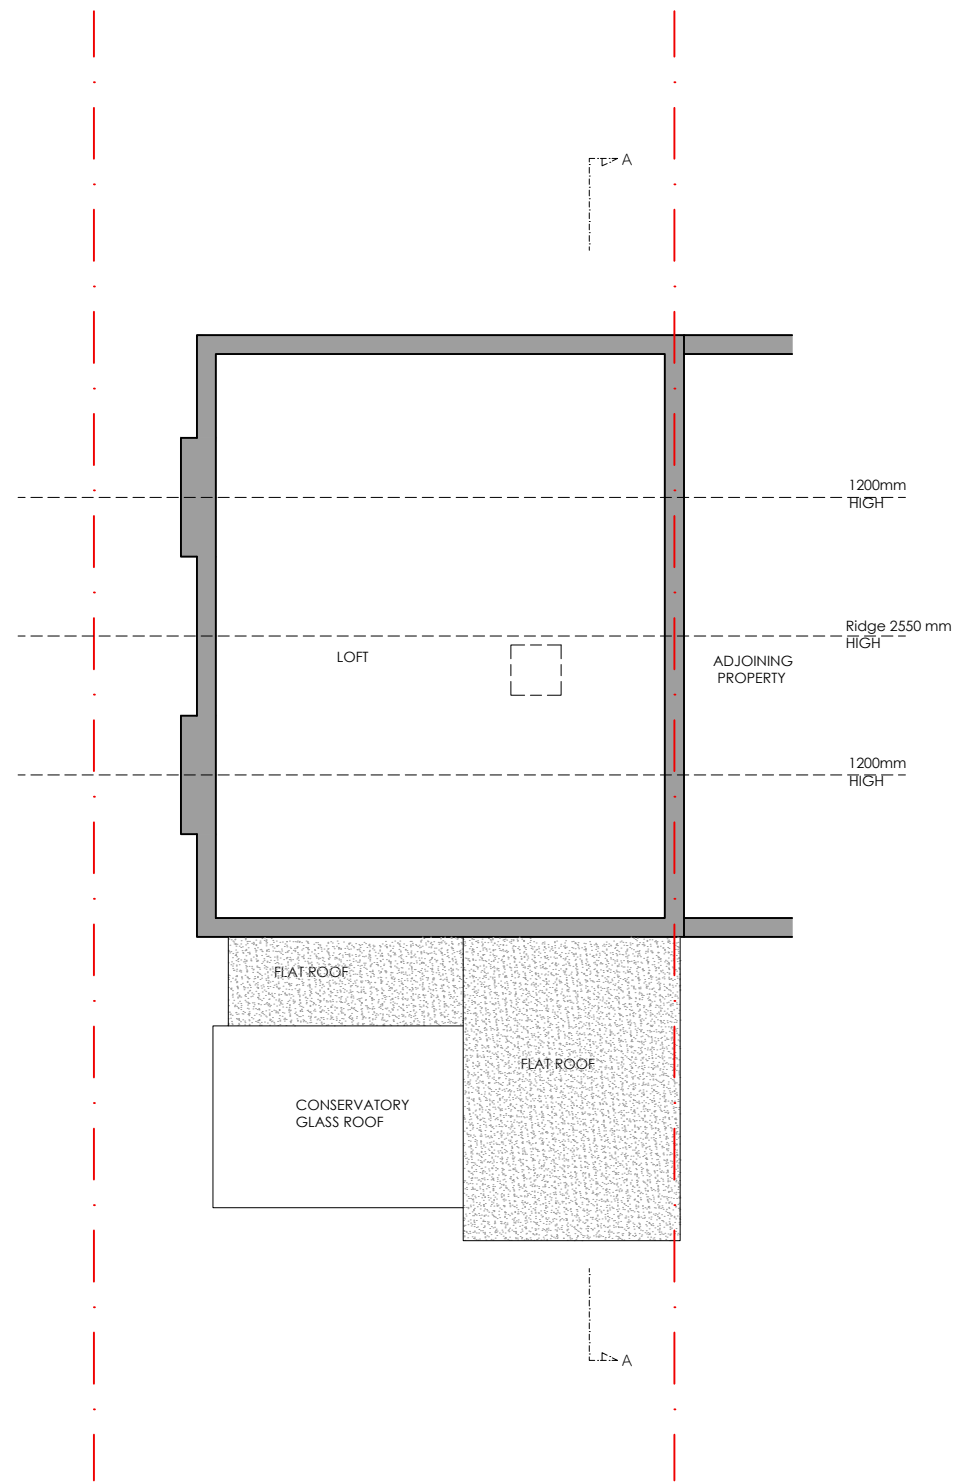

EXISTING LOFT

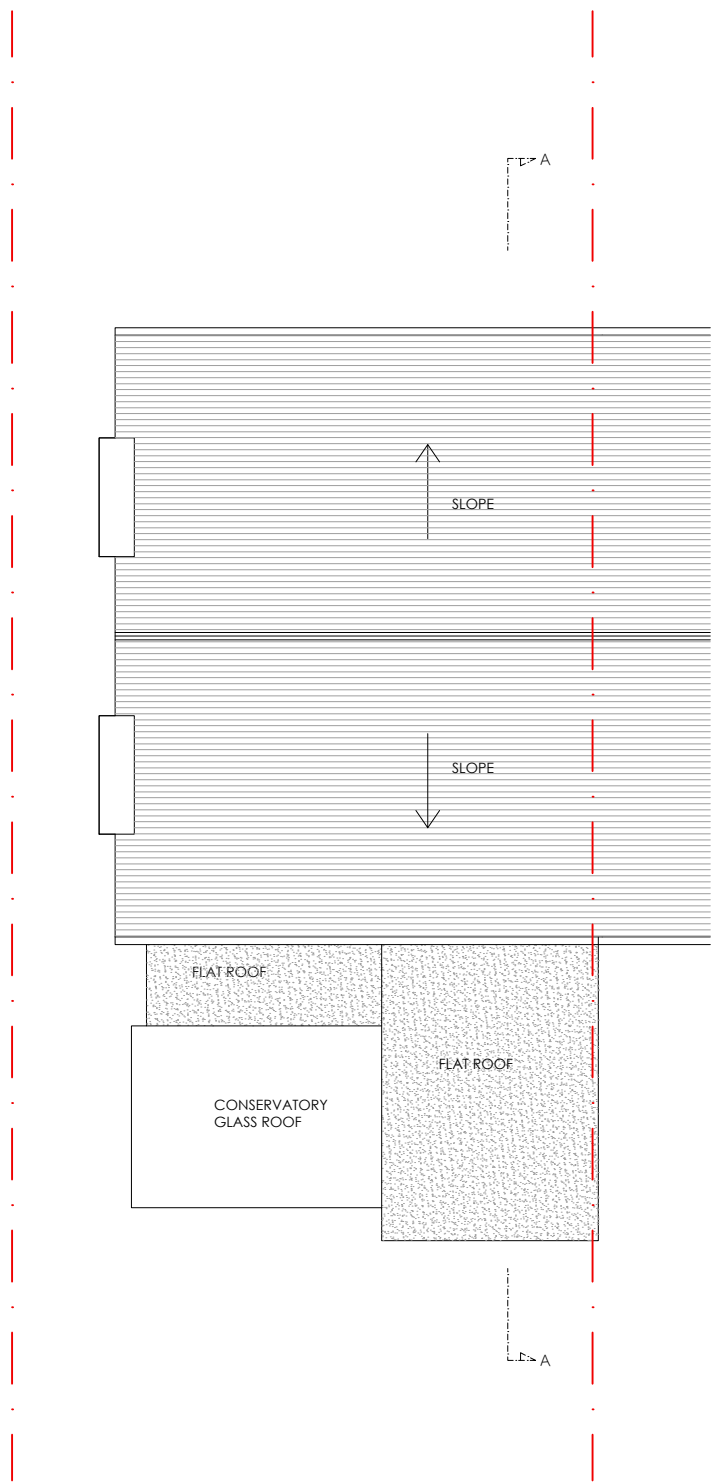

EXISTING ROOF PLAN

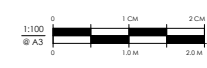

<b>Pius Thomas</b>			
63 Brancaster Road, IG2 7EP			
Loft Conversion			
Existing Floor Plans			
Drawn	By	Date	
<b>E102</b>	00	Jan/17	
Scale	1:100		

Notes:  
1. This drawing is copyright © 2016.  
2. The drawing is not to be copied.  
3. The proposal is based on survey carried out.  
4. The proposal is subject to all statutory approvals.  
5. This proposal must not be used for any other purpose  
other than stated above.