





**DESIGN
EXTENSION**


125, 420 London road,
Croydon, CR0 2NT
Tel: 020 7856 0495
E: planning@designextension.co.uk
www.designextension.co.uk

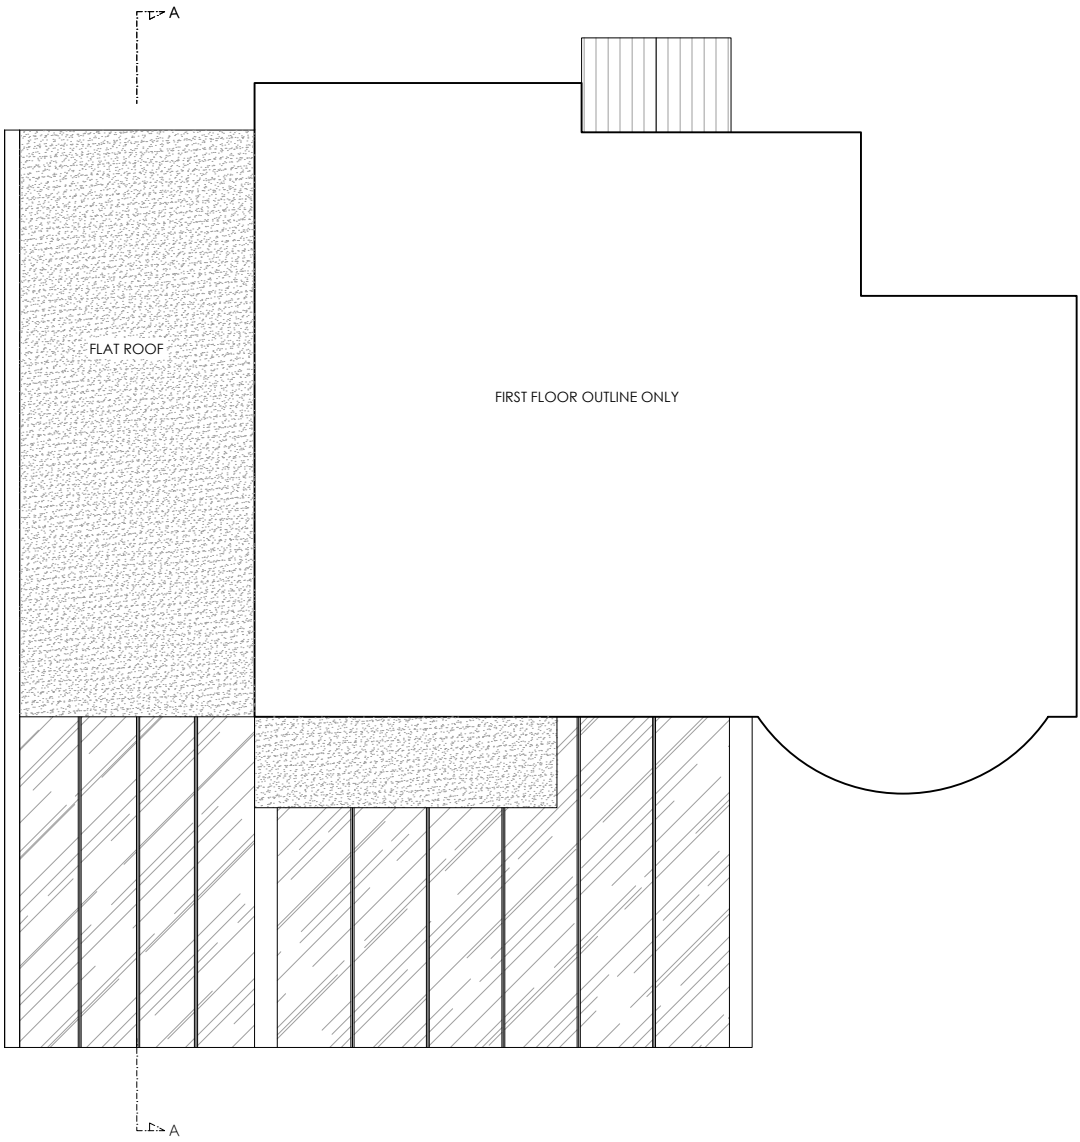


PROPOSED FIRST FLOOR

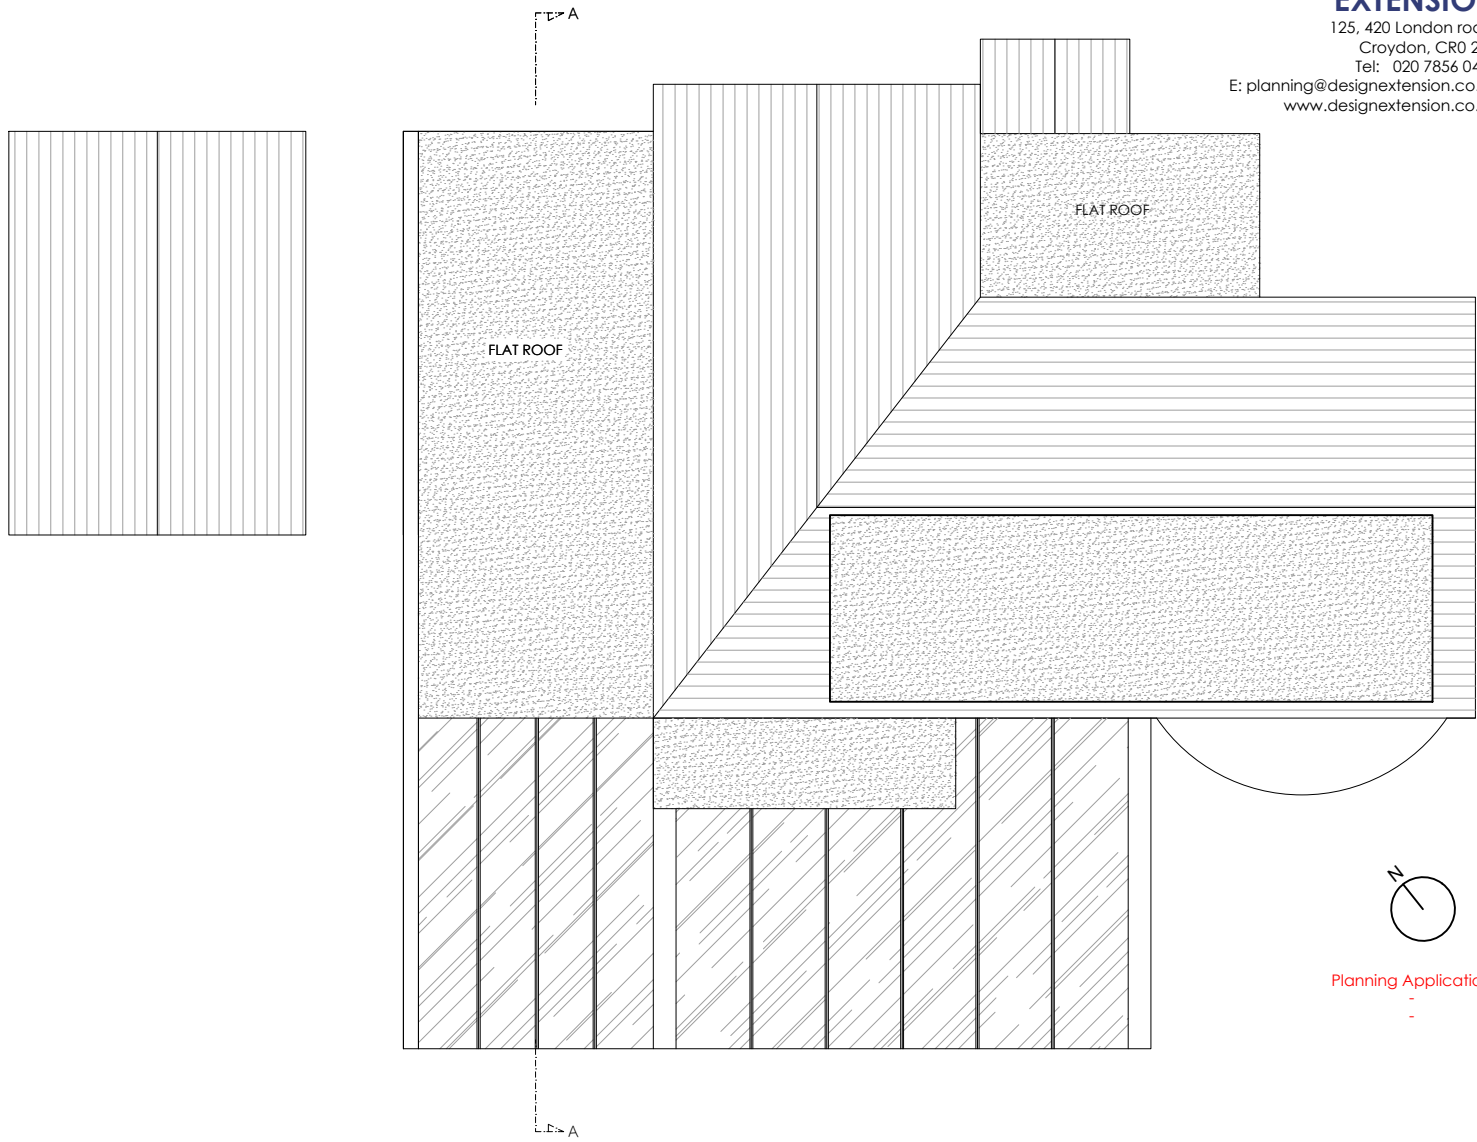

PROPOSED ROOF FLOOR

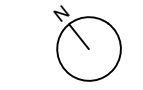

Planning Application

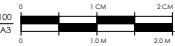

Client	-
Design	-
Drawn	-
Checked	-
Date	01 Mar /17
Project	P102
Scale	1:100 @ A3

Notes:
1. This drawing is copyright © 2014.
2. This proposal is based on surveys carried out.
3. The proposal is subject to all statutory approvals.
4. This proposal must not be used for any other purpose other than stated above.