





**DESIGN  
EXTENSION**

125, 420 London road,  
Croydon, CR0 2NT  
Tel: 020 7856 0495

E: [planning@designextension.co.uk](mailto:planning@designextension.co.uk)  
www.designextension.co.uk

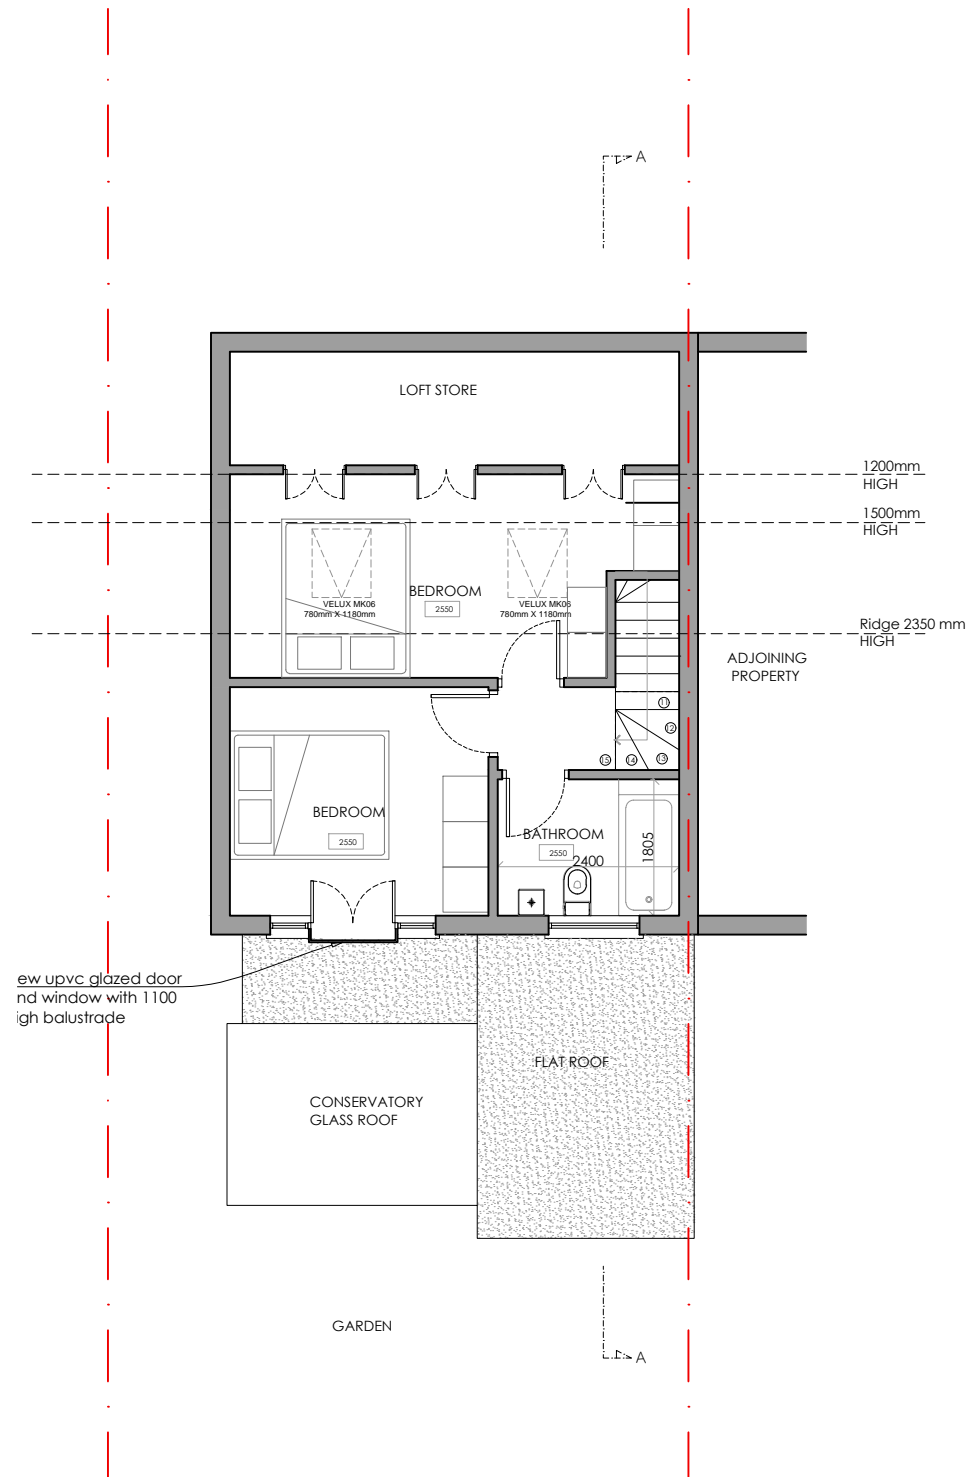


PROPOSED LOFT

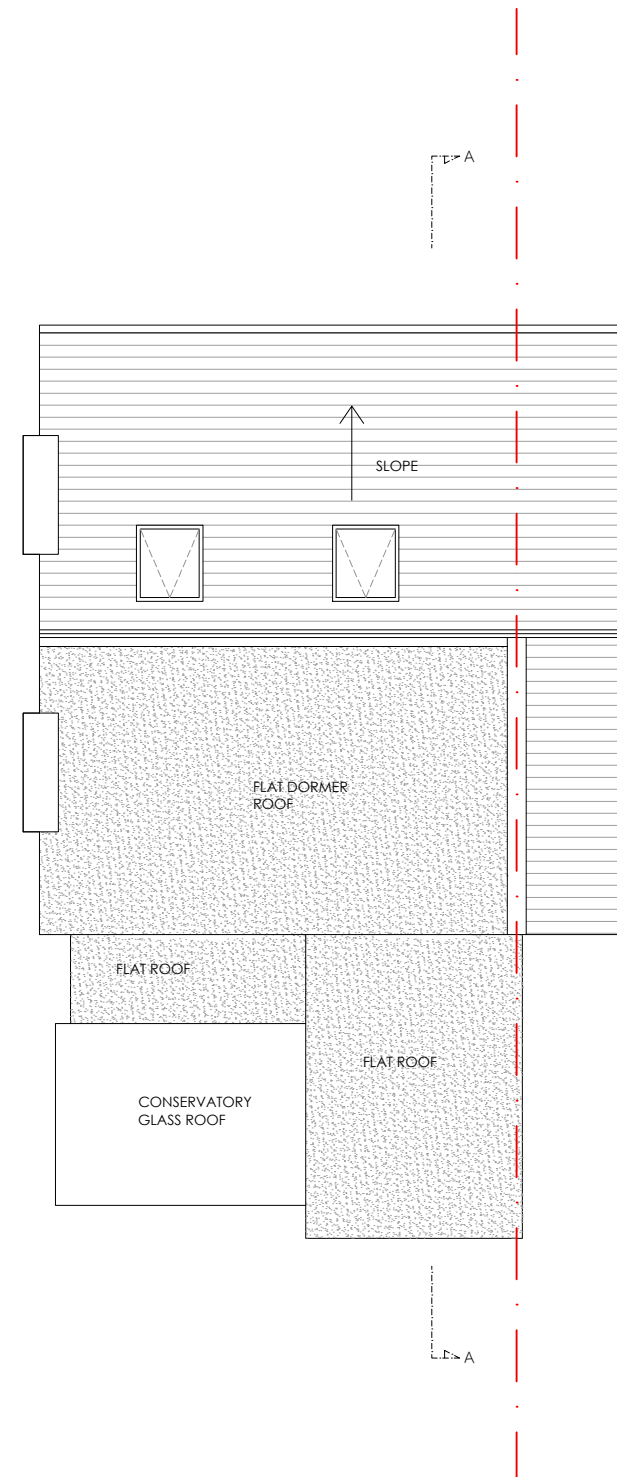

PROPOSED ROOF PLAN



Planning Application

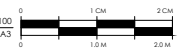

Pius Thomas

63 Brancaster Road,  
IG2 7EP

Loft Conversion

Proposed  
Floor Plans

Drawn	Rev	Date
P102	00	Jan/17
1:100		

Notes:

- This drawing is copyright © 2016.
- The drawing is not to be copied.
- The proposal is based on survey carried out.
- The proposal is subject to all statutory approvals.
- This proposal must not be used for any other purpose other than stated above.