

**General Notes**

This drawing must be read in conjunction with all other relevant documentation and drawings.

No liability will be accepted for any expense, loss or damage of whatsoever nature and however arising from any variation made to this drawing or in the execution of the work to which it relates which has not been referred to them and their approval obtained.



**DESIGN  
EXTENSION**


125, 420 London road,  
Croydon, CR0 2NT  
Tel: 020 7856 0495

E: [planning@designextension.co.uk](mailto:planning@designextension.co.uk)  
www.designextension.co.uk



Planning Application

·

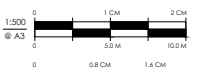

**Martin and  
Iana**


**22 Leerdam drive,  
E14 3JJ**

**Loft extension**

LOCATION PLAN

**E100**  
1:1250 @ A3

Notes:  
1. This drawing is copyright © 2016.  
2. This proposal is based on survey carried out.  
3. This proposal must not be used for any other purpose other than stated above.

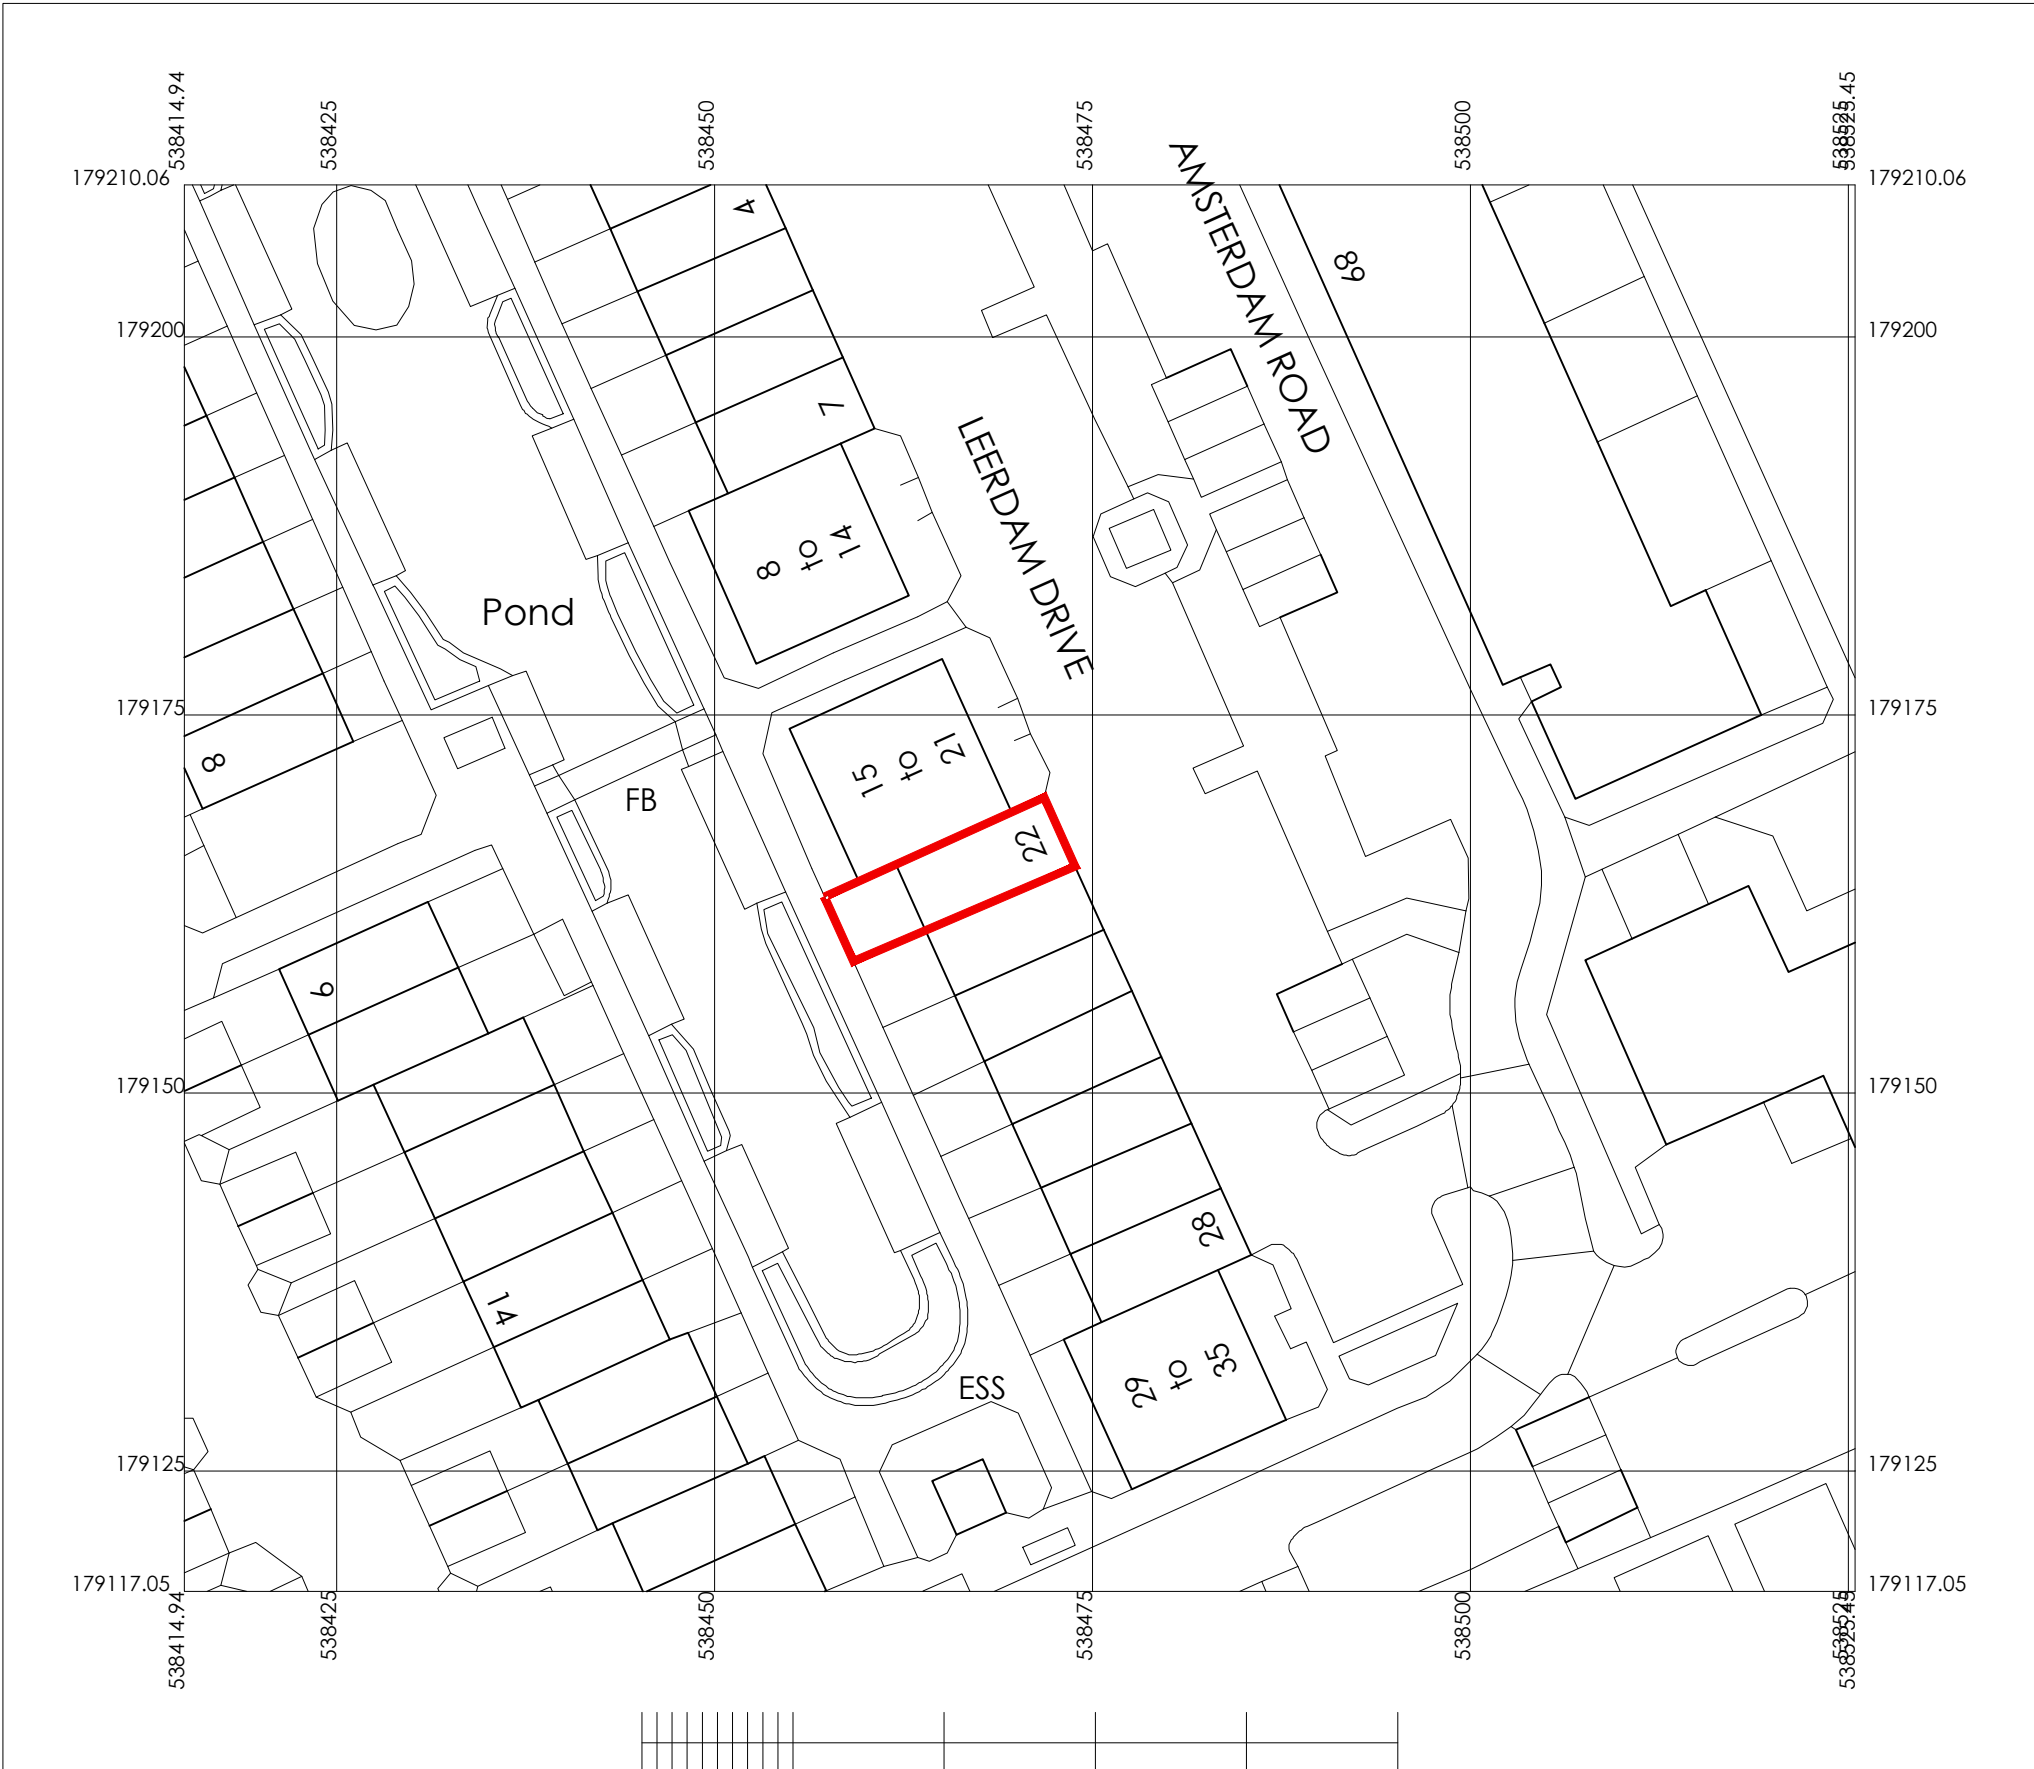

LOCATION PLAN  
SCALE 1:1250 @ A3

© Crown copyright and database rights 2018 OS 100053143  
Reproduction in whole or part is prohibited without the prior permission of Ordnance Survey.

LOCATION PLAN  
SCALE 1:500 @ A3