

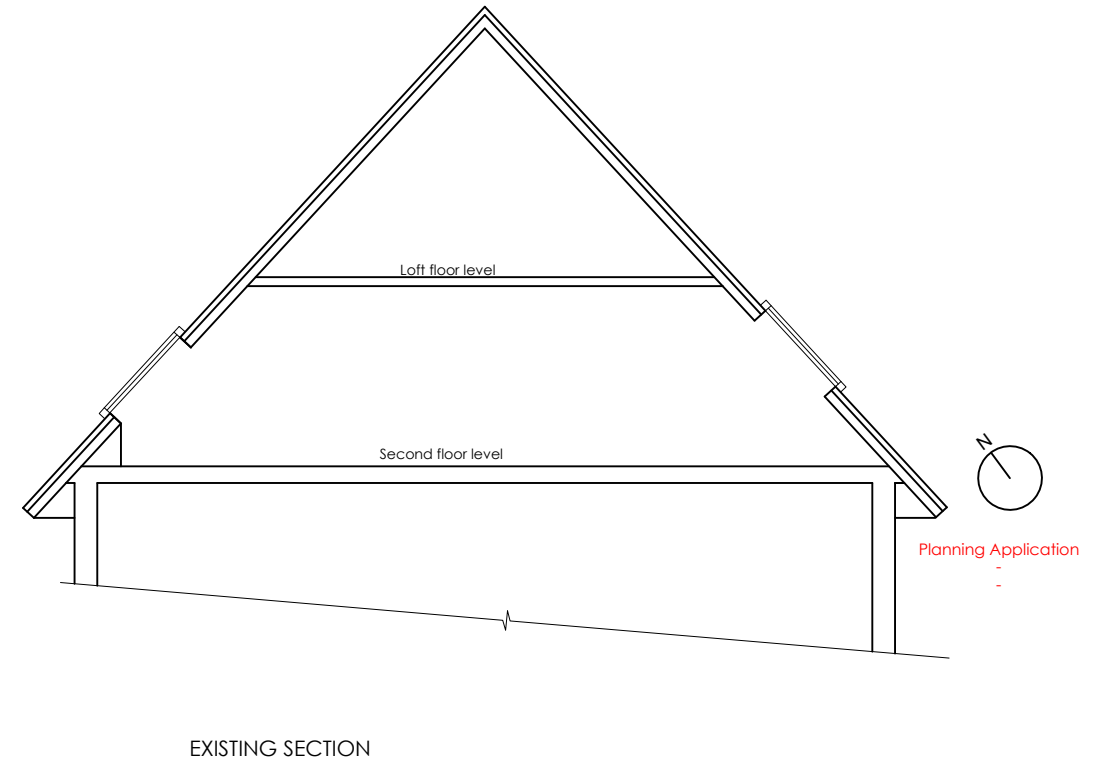


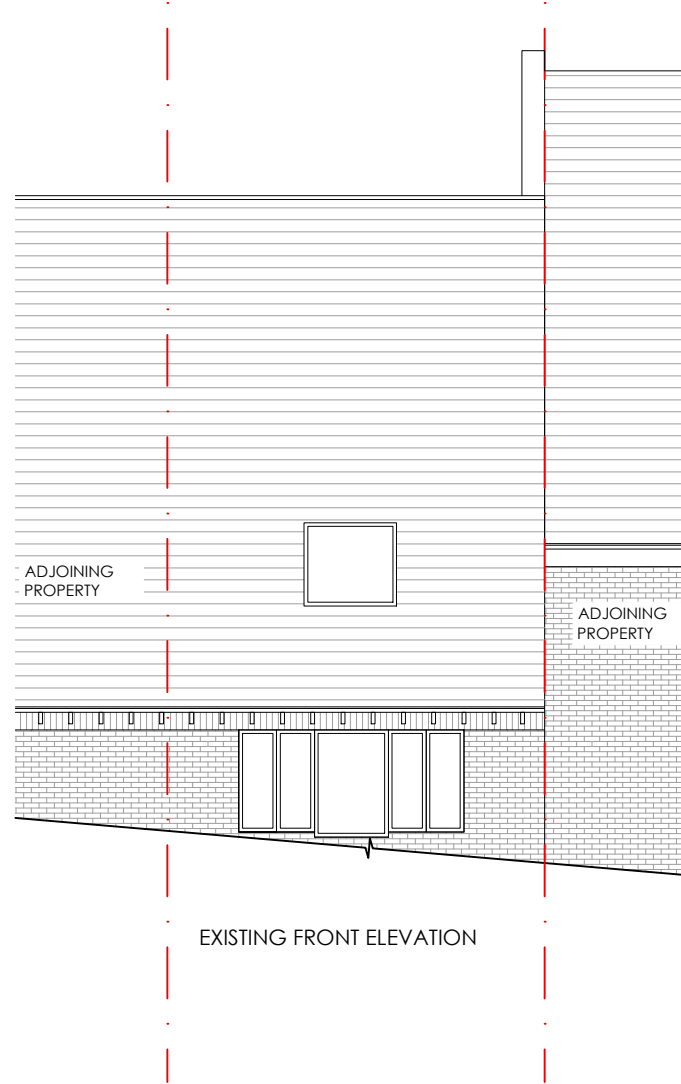

**DESIGN
EXTENSION**

125, 420 London road,
Croydon, CR0 2NT
Tel: 020 7856 0495

E: planning@designextension.co.uk
www.designextension.co.uk

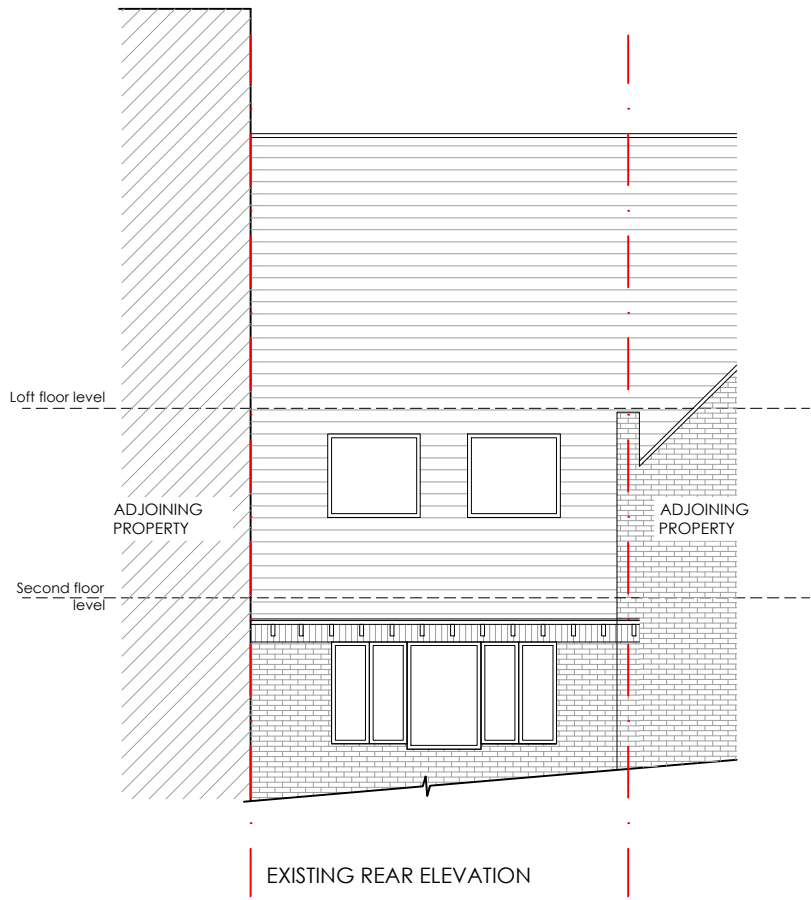

Martin and
Iana
22 Leerdam drive,
E14 3JJ

Loft extension

Existing elevations
and section

Drawn by: Q
Scale: 1:100 @ A3
Date: July /18

E102
Notes:
This drawing is copyright © 2018.
The proposal is based on surveys carried out
by the proposer and is subject to all statutory approvals.
The proposer must not be used for any other purpose
other than stated above.