




PROPOSED FRONT ELEVATION

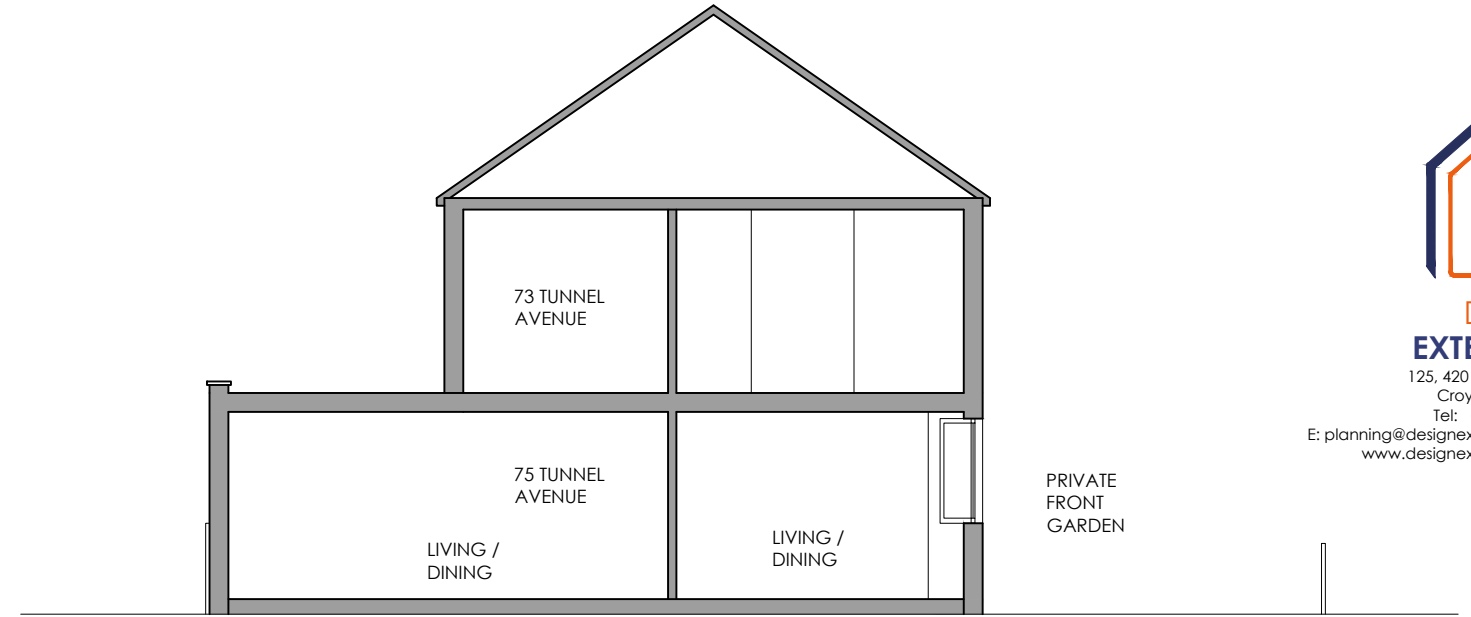


PROPOSED SECTION AA



**DESIGN  
EXTENSION**

125, 420 London road,  
Croydon, CR0 2NT  
Tel: 020 7856 0495

E: [planning@designextension.co.uk](mailto:planning@designextension.co.uk)  
www.designextension.co.uk

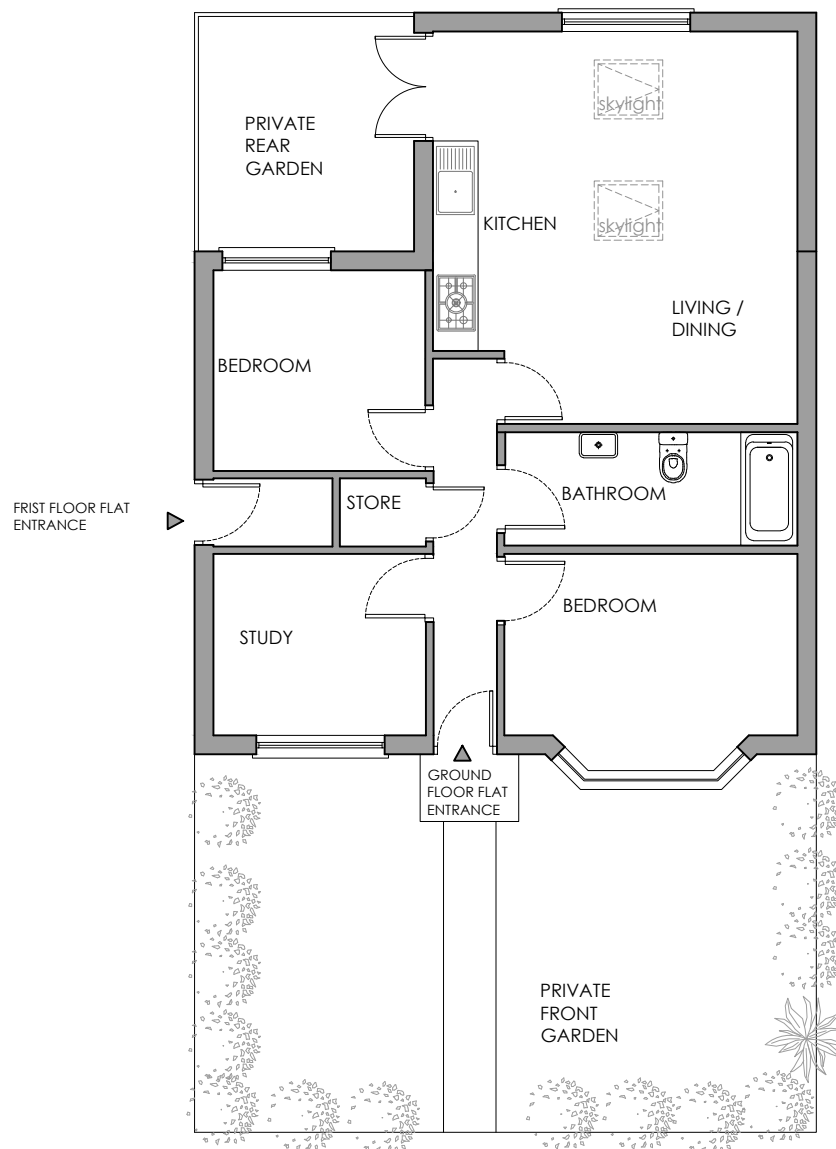


PROPOSED GROUND FLOOR PLAN



PROPOSED REAR ELEVATION



Planning Application

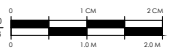

75 Tunnel Avenue,  
SE10 0SE

REAR EXTENSION

Existing Floor plan  
elevation  
and section

01 Mar /17  
P101 1:100 @ A3

Notes:  
1. This drawing is copyright © 2016.  
2. This proposal is based on surveys carried out.  
3. The proposal is subject to all statutory approvals.  
4. This proposal must not be used for any other purpose  
other than stated above.